



NOTE:
THESE DRAWINGS DO NOT INCLUDE
A BRICK OR STONE LEDGE. IF BRICK
OR STONE LEDGE IS REQUIRED, IT
MUST BE ADDED TO THE EXTERIOR
OF THE FOUNDATION SHOWN PER
BUILDER PER SITE CONDITIONS, TYP.

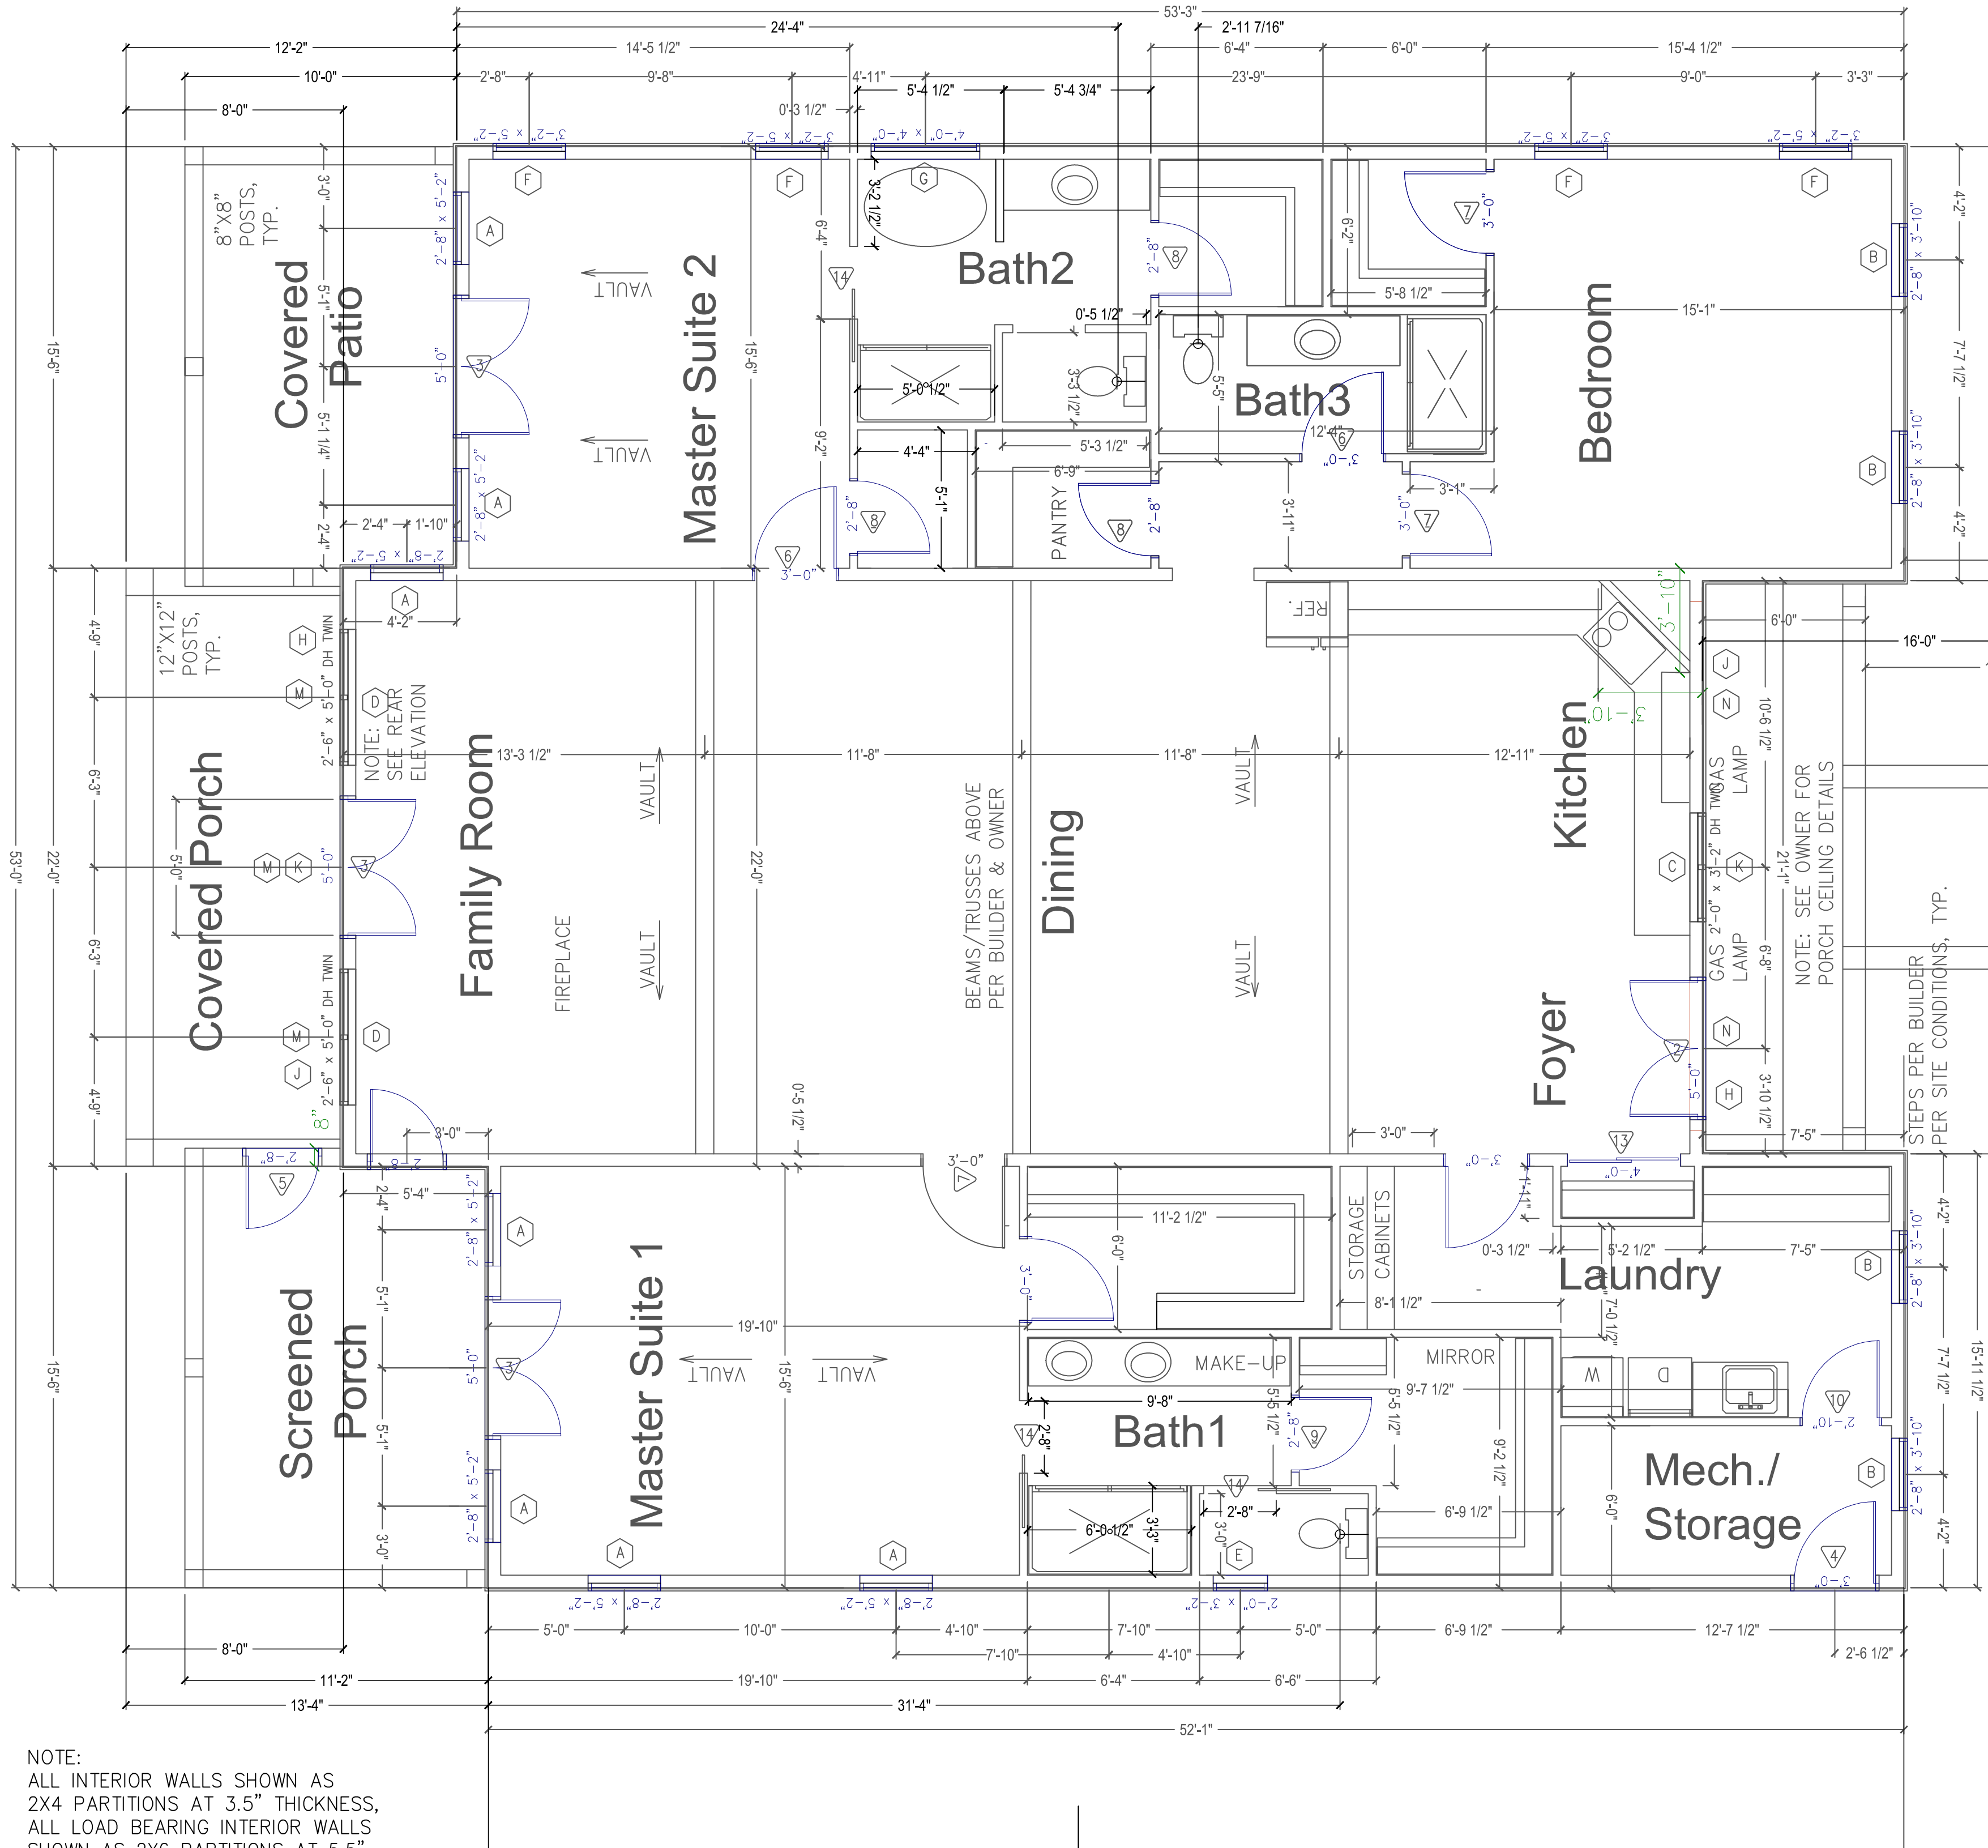

NOTE:
ALL INTERIOR WALLS SHOWN AS
2X4 PARTITIONS AT 3.5" THICKNESS,
ALL LOAD BEARING INTERIOR WALLS
SHOWN AS 2X6 PARTITIONS AT 5.5"
THICKNESS, ALL EXTERIOR WALLS
SHOWN WITH 2X6 FRAMING, DIMENSIONED
TO THE STUD AT 5.5" UNLESS NOTED
OTHERWISE. SCREEN WALLS SHOWN AT
3.5", FINAL WALL THICKNESSES INCLUDING
SHEETROCK AND/OR SIDING PER OWNER,
PER BUILDER, PER FRAMER, PER CODE,
TYP.

DOOR SCHEDULE

QTY	LTR	SIZE	TYPE	DESCRIPTION	R.O.	REMARKS
1	2	5'0" x 6'8"	EXT	FRONT ENTRANCE DOOR		
3	3	5'0" x 6'8"	EXT	5' PATIO DOOR BOTH SWING		FULL GLASS
1	4	3'0" x 6'8"	EXT	3' EXT 1/2 Glass RH		
1	5**	2'8" x 6'8"	EXT	3' EXT Full Glass RH		MAYBE A SCREEN
2	6	3'0" x 6'8"	INTERIOR	INTERIOR DOOR LH		
3	7	3'0" x 6'8"	INTERIOR	INTERIOR DOOR RH		
3	8	2'8" x 6'8"	INTERIOR	INTERIOR DOOR RH		
2	9	2'8" x 6'8"	INTERIOR	INTERIOR DOOR LH		
1	10	2'10" x 6'8"	INTERIOR	INTERIOR DOOR RH		
1	11	2'6" x 6'8"	INTERIOR	INTERIOR DOOR RH		
2	12	2'6" x 6'8"	INTERIOR	INTERIOR DOOR LH		
1	13	4'0" x 6'8"	INTERIOR	INTERIOR SLIDING DOOR		
3	14	2'8" x 6'8"	INTERIOR	INTERIOR DOOR POCKET		

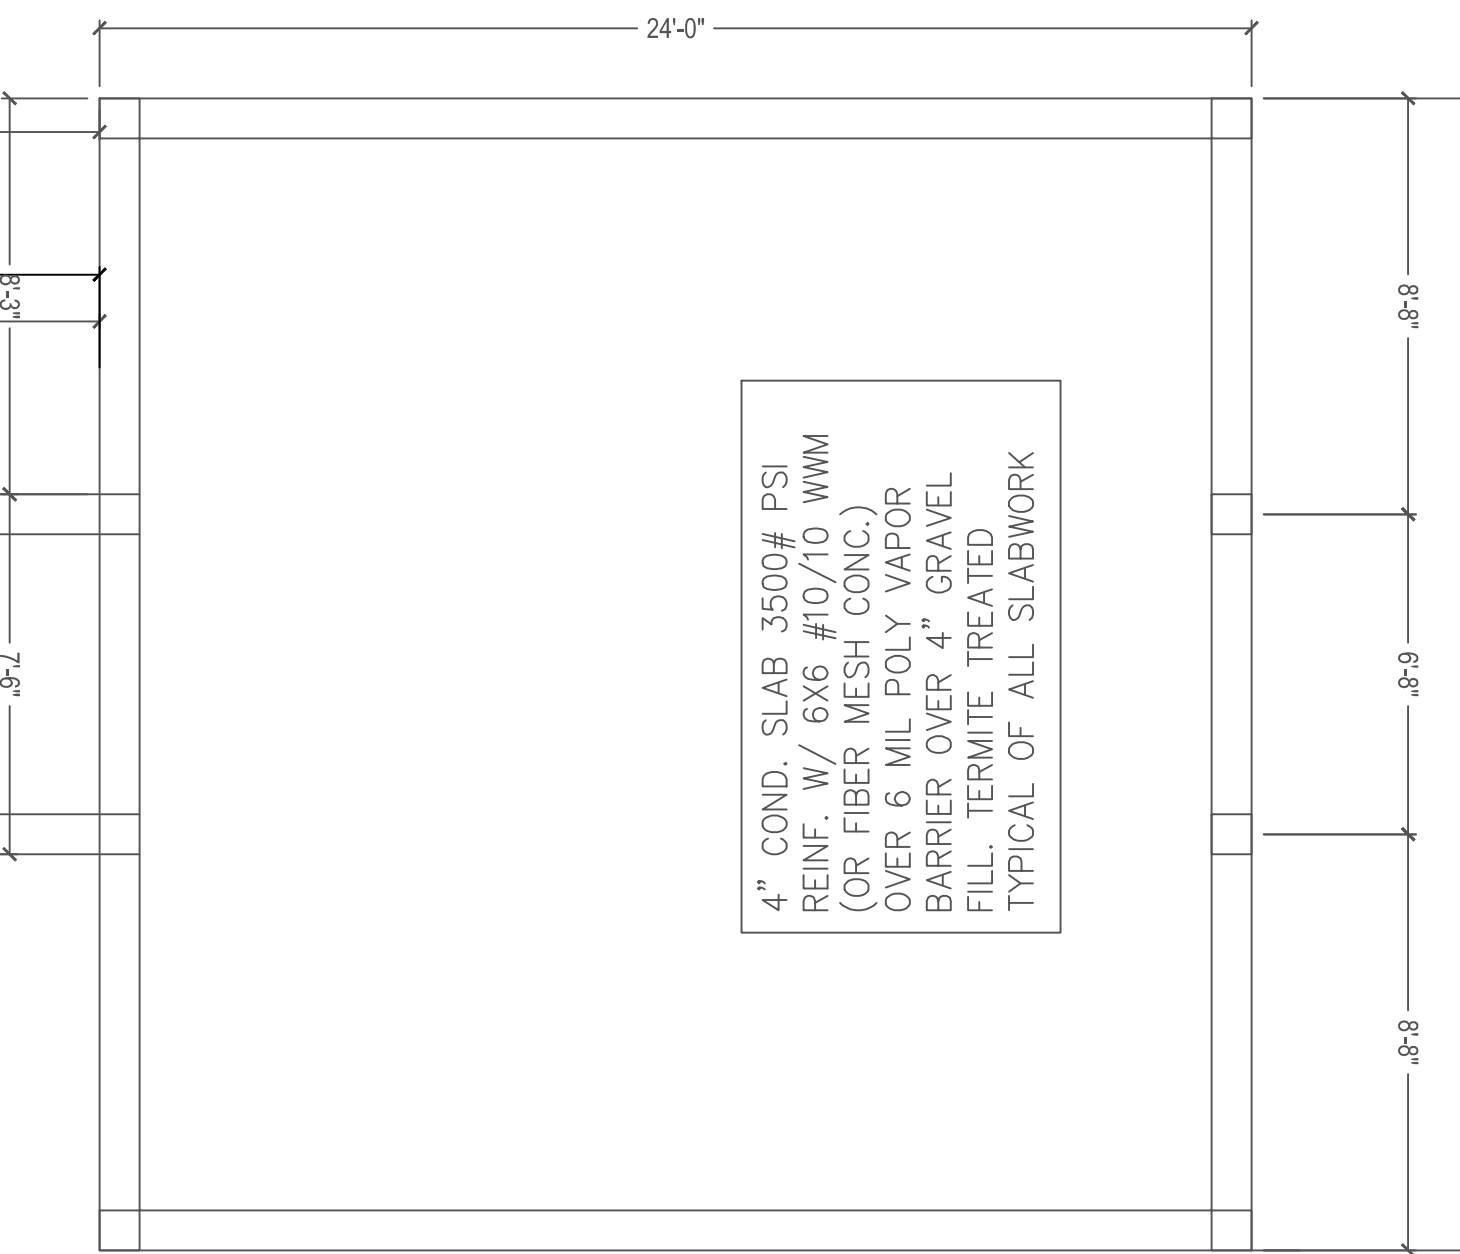


WINDOW SCHEDULE

QTY	LTR	SIZE	TYPE	DESCRIPTION	R.O.	REMARKS
7	A	2'8" x 5'2"	DBL-HNG	Double Hung	32" x 61.5"	SINGLE
4	B	2'8" x 3'10"	DBL-HNG	Double Hung	32" x 45.5"	SINGLE
1	C	2'0" x 3'2"	DBL-HNG	Double Pane Crank Window	48" x 38"	Crank Window
2/4	D	2'6" x 5'2"	DBL-HNG	Double Hung TWIN WINDOW	60" x 60"	Double Window
1	E	2'0" x 3'2"	DBL-HNG	Double Hung	24" x 38"	SINGLE
4	F	3'2" x 5'2"	DBL-HNG	Double Hung	38" x 61.5"	MEET EGRESS CODE
1	G	4'0" x 4'0"	SOLID	SOLID TEMPERED BATHRM	48" x 48"	SINGLE
2	H	4'0" x 4'0"	COUSTOM	ANGLE LEFT FR&BK	47" x 47"	at 45d
2	J	4'0" x 4'0"	COUSTOM	ANGLE RIGHT FR&BK	47" x 47"	at 45d
2	K	5'0" x 6'0"	COUSTOM	RADIUS/TOP MIDDLE FRT&BK	60" x 72"	
3	M	5'0" x 6'0"	COUSTOM	SOLID FIXED WINDOW REAR	60" x 69"	
2	N	4'2" x 3'0"	COUSTOM	SOLID FIXED WINDOW FRT	50" x 36"	

C COPYRIGHT
MAX FULBRIGHT DESIGNS
THIS PLAN IS THE PROPERTY OF
MAX FULBRIGHT DESIGNS
OF CARROLLTON, GEORGIA
OR REPRODUCED WITHOUT THEIR
WRITTEN PERMISSION.

REV 0216

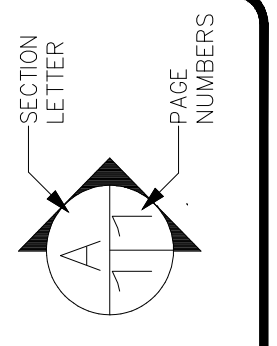

GENERAL NOTES
1. All work shall be performed in accordance with all local codes.
2. Contractors shall investigate all conditions and dimensions before beginning construction. Any discrepancies must be reported to Elite One Builders for justification and/or correction before proceeding with the work. Contractors assume all responsibility for errors.
3. All dimensions should be read or calculated.
4. These plans allow location only. Structural drawings and specifications shall be required.
5. All contractors must test on undisturbed soil.
6. Contractor shall ensure compatibility of the materials used in the foundation.
7. Rainwater "Elite One Builders assumes no liability for any home built from this plan.

Residential Design
Stack Plans
CAD Drafting

DRAWN BY:

DATE:

SCALE:
1/4" = 1'-0"

JOB NO.

SHEET:

A1.0