




1 BLDG. A — FLOOR PLAN
A1.1 SCALE: 1/8" = 1'-0"

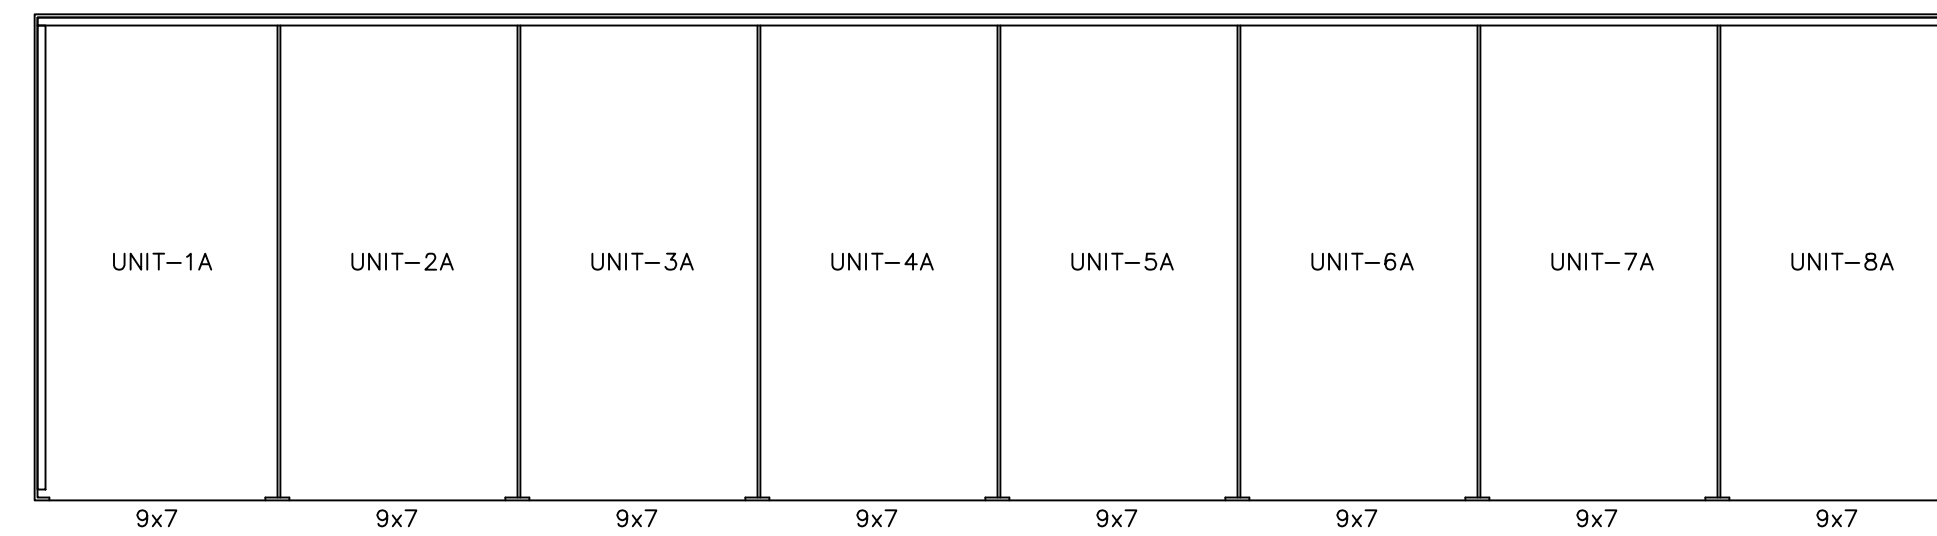


2 BLDG. A — PARTITION PLAN
A1.1 SCALE: 1/8" = 1'-0"

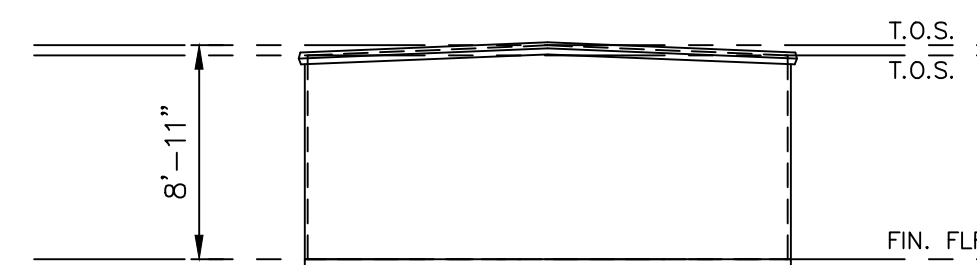


3 BLDG. A — LEFT ELEV.
A1.1 SCALE: 1/8" = 1'-0"

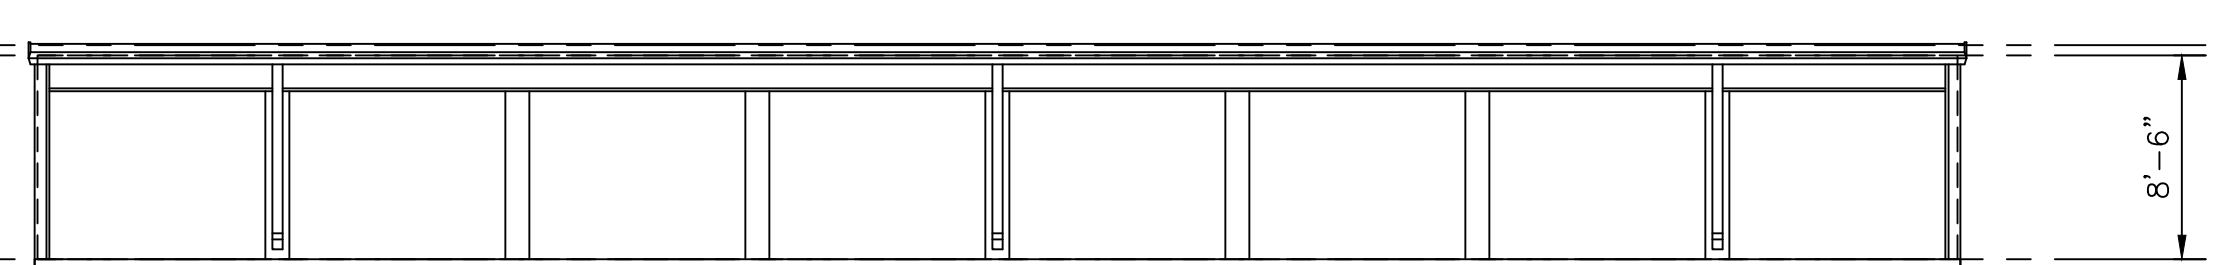

4 BLDG. A — FRONT ELEV.
A1.1 SCALE: 1/8" = 1'-0"

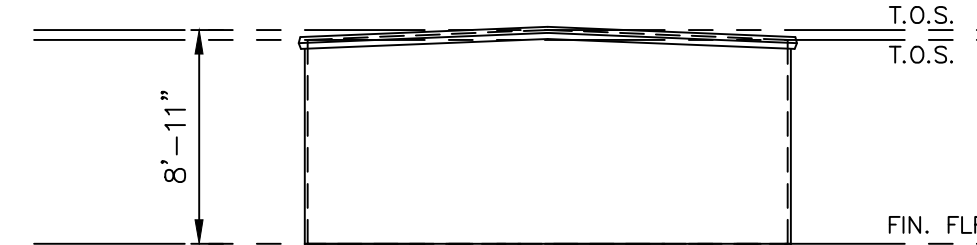


5 BLDG. A — RIGHT ELEV.
A1.1 SCALE: 1/8" = 1'-0"

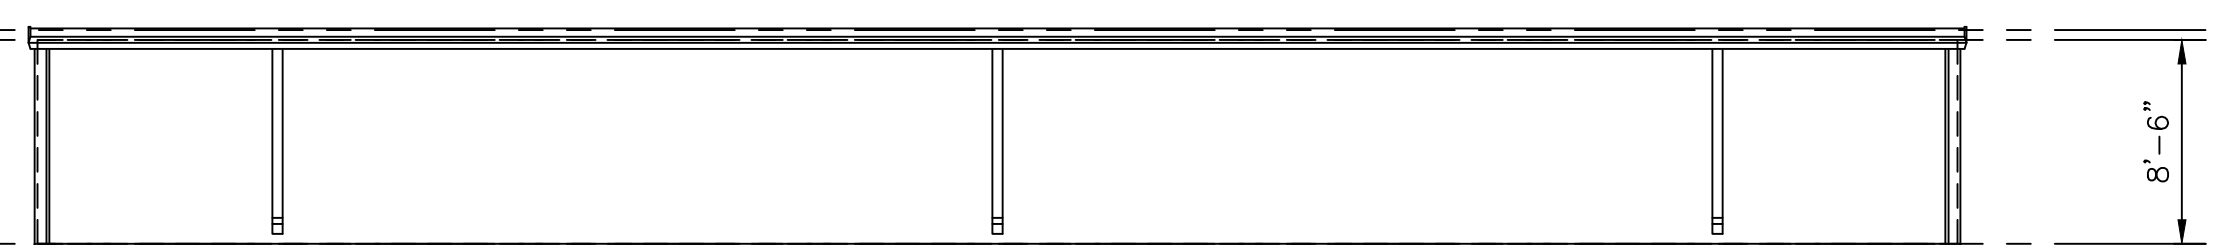

6 BLDG. A — REAR ELEV.
A1.1 SCALE: 1/8" = 1'-0"

STORAGE FACILITY
DEVELOPMENT
340 WEST ECONOMY ROAD
MORRISTOWN, TN. 37814
MR. BARAK ZUKERMAN
23025

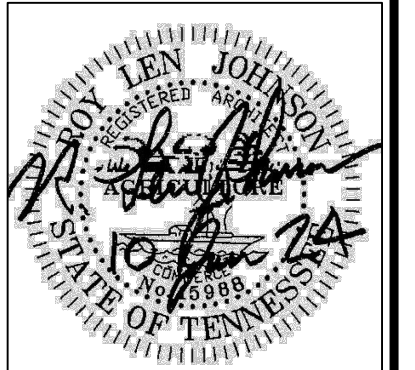

R. LEN JOHNSON & ASSOCIATES
Architects, Construction Analysts & Inspectors
J & A
724 TAYLOR ROAD, KNOXVILLE, TN 37920 (VOL.) 573-1148

Drawing Description.....
BLDG A FLOOR,
PARTITION PLANS &
ELEVATIONS

REVISIONS	
No.	Date

Plot Scale 1/8" = 1'-0"
Drn. DST
Appd. RLJ
Project No. 23025
Date 10 JAN 24
Sh. No. 2
of 25