




2 BLDG. B - FLOOR PLAN
A1.2 SCALE: 1/8" = 1'-0"

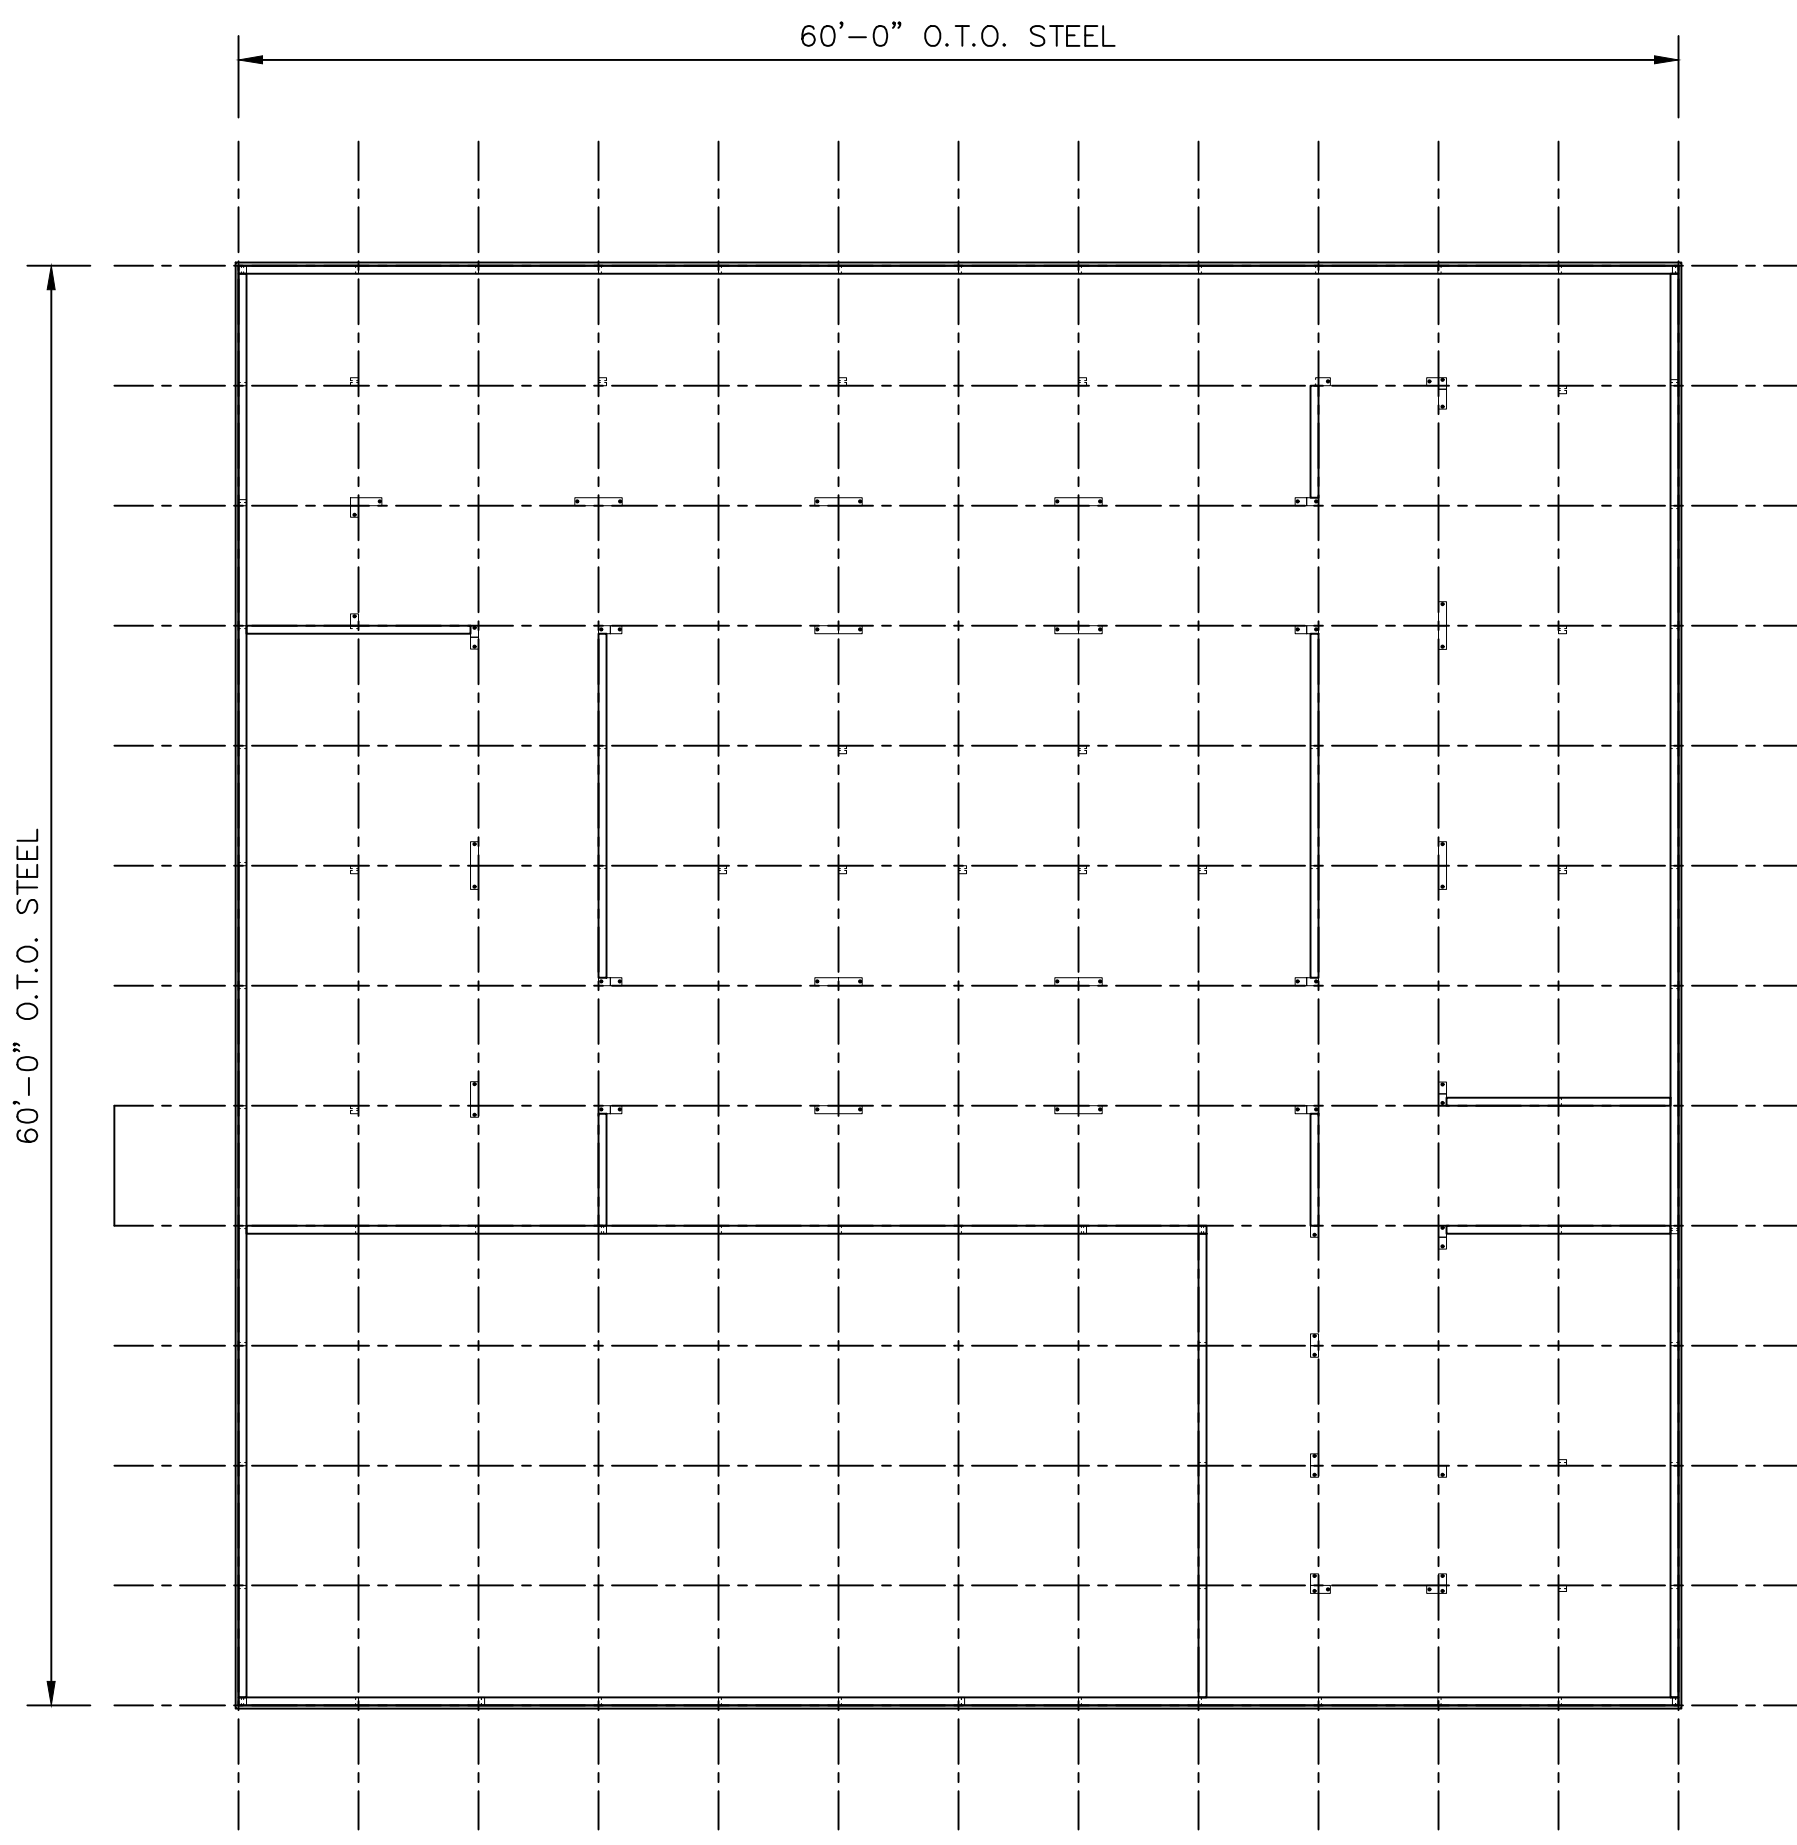

1 BLDG. B - FLOOR PLAN
A1.2 SCALE: 1/8" = 1'-0"

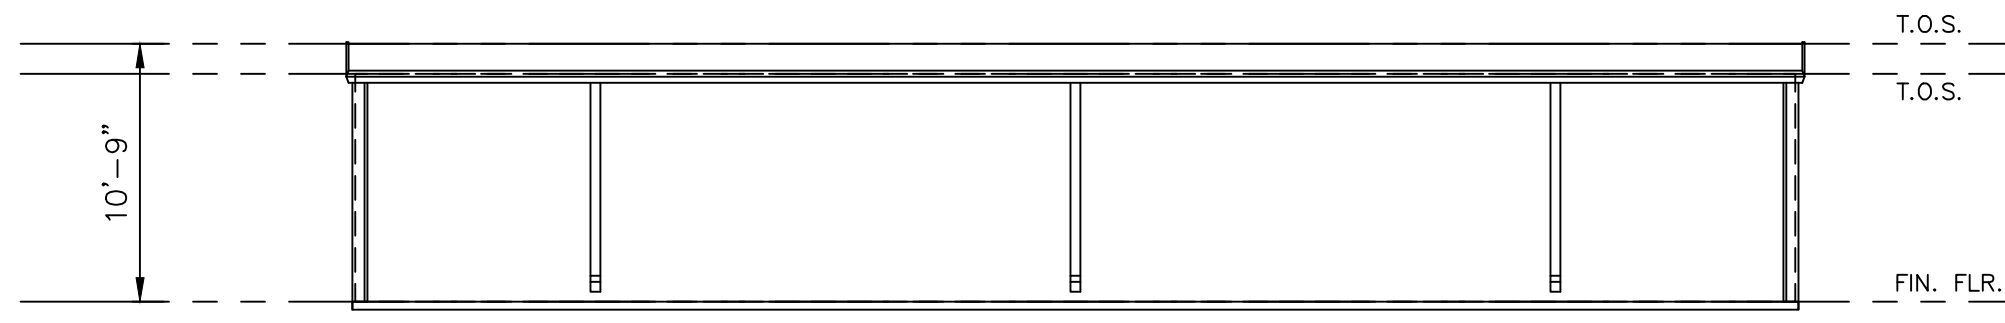


4 BLDG. B - REAR ELEV.
A1.2 SCALE: 1/8" = 1'-0"

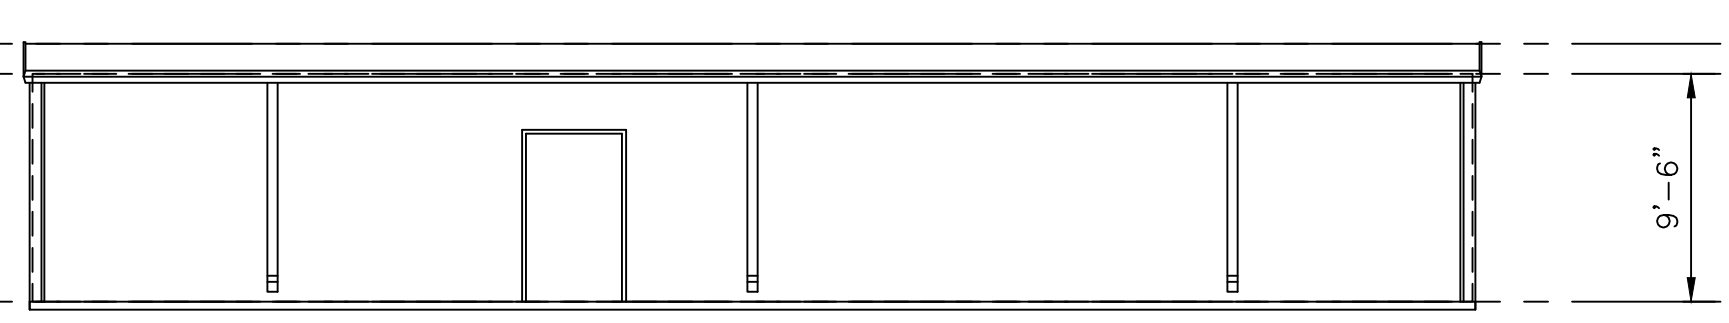

3 BLDG. B - FRONT ELEV.
A1.2 SCALE: 1/8" = 1'-0"




6 BLDG. B - LEFT ELEV.
A1.2 SCALE: 1/8" = 1'-0"

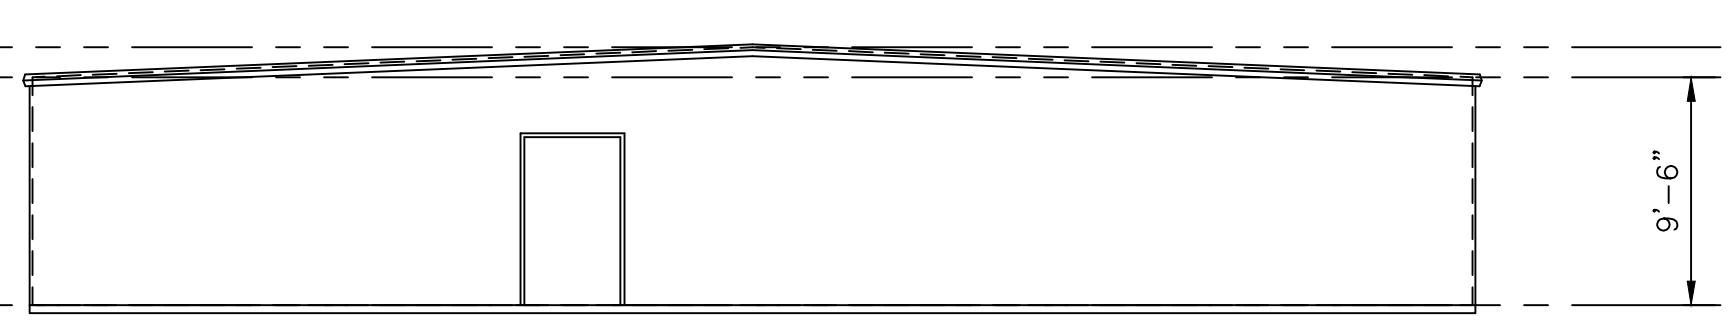

5 BLDG. B - RIGHT ELEV.
A1.2 SCALE: 1/8" = 1'-0"

STORAGE FACILITY
DEVELOPMENT
340 WEST ECONOMY ROAD
MORRISTOWN, TN. 37814
MR. BARAK ZUKERMAN
23025

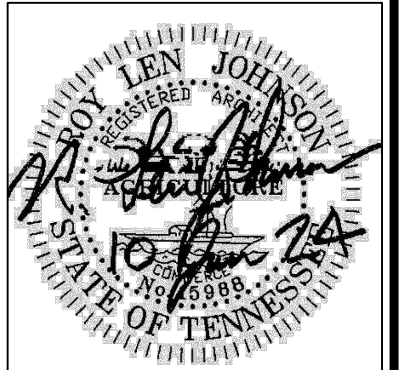

R. LEN JOHNSON & ASSOCIATES
Architects, Construction Analysts & Inspectors
J & A
724 TAYLOR ROAD, KNOXVILLE, TN 37920 (VOL.) 573-1148

Drawing Description.....
BLDG B FLOOR,
PARTITION PLANS &
ELEVATIONS

REVISIONS	
No.	Date

Plot Scale 1/8" = 1'-0"
Dwn. DST
Appd. RLJ
Project No. 23025
Date 10 JAN 24
Sh. No. 3
of 25

A1.2
of 7