




**2 BLDG. E - FLOOR PLAN**  
A1.7 SCALE: 1/8" = 1'-0"

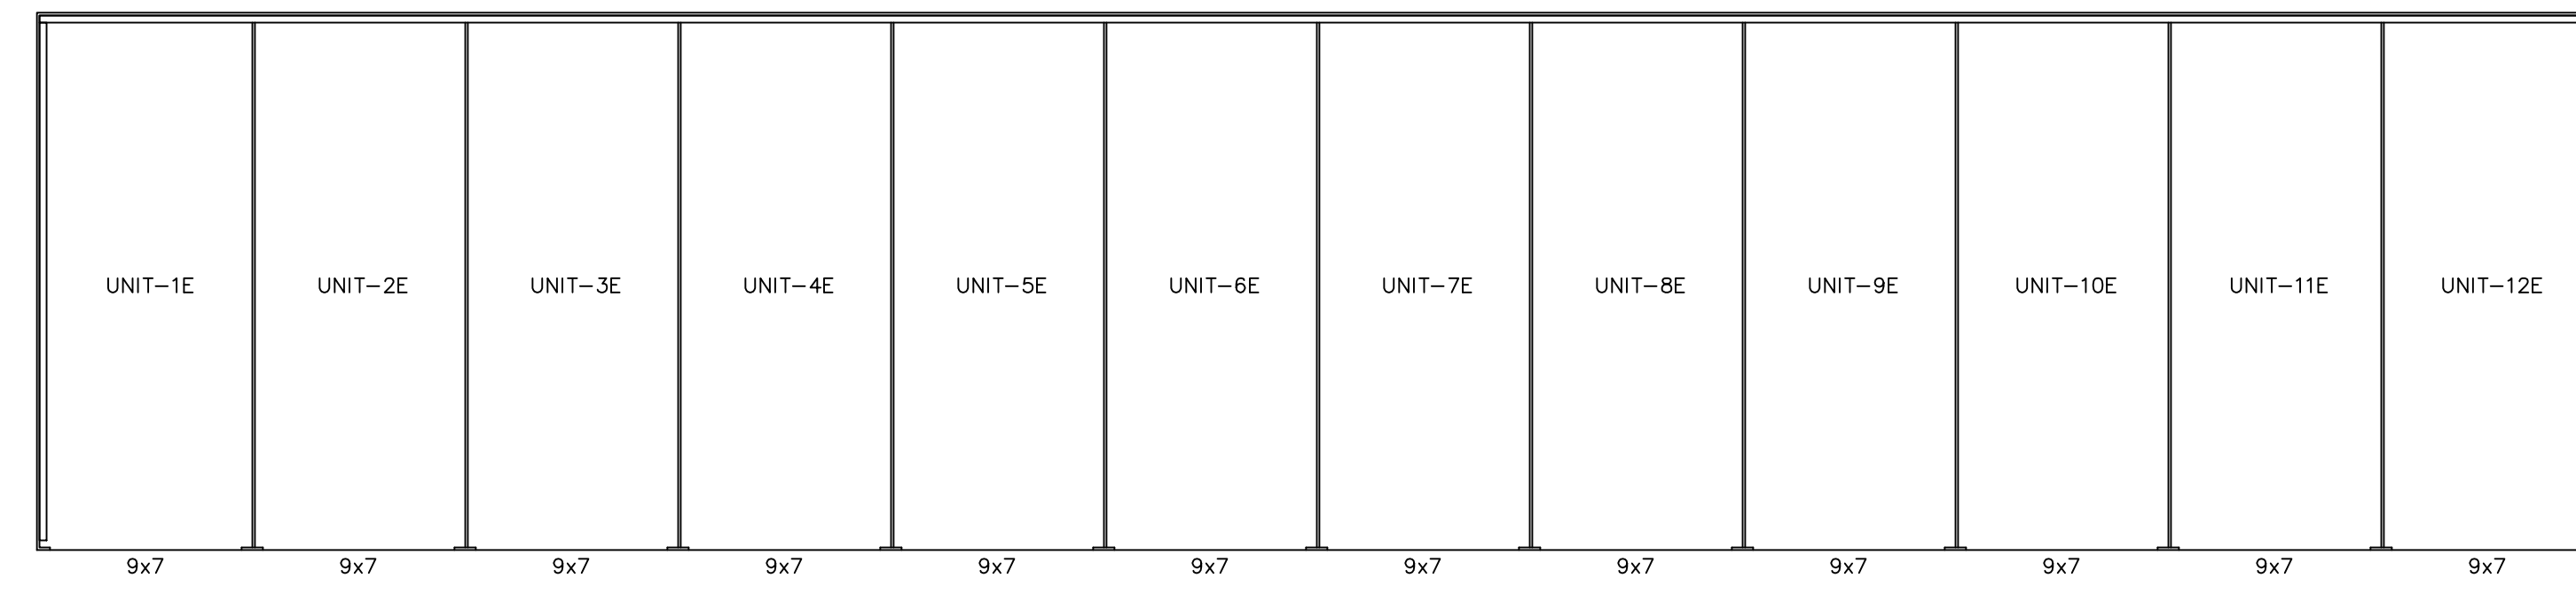


**2 BLDG. E - PARTITION PLAN**  
A1.7 SCALE: 1/8" = 1'-0"

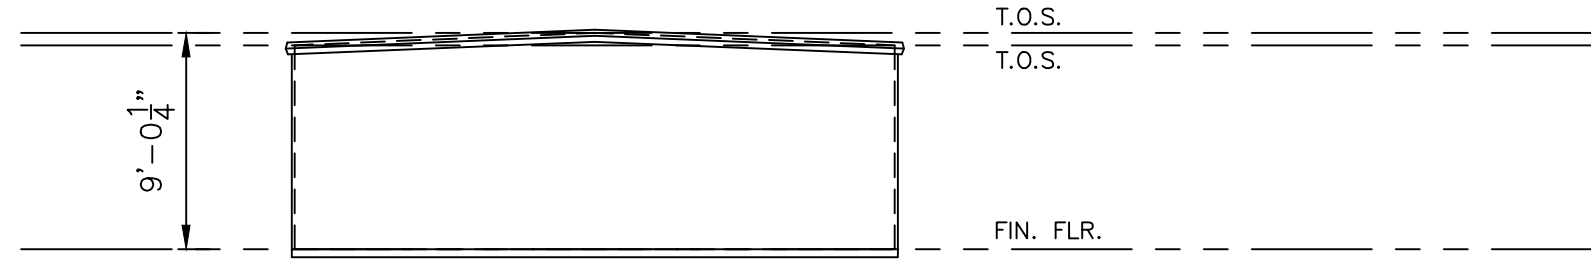


**3 BLDG. E - LEFT ELEV.**  
A1.7 SCALE: 1/8" = 1'-0"

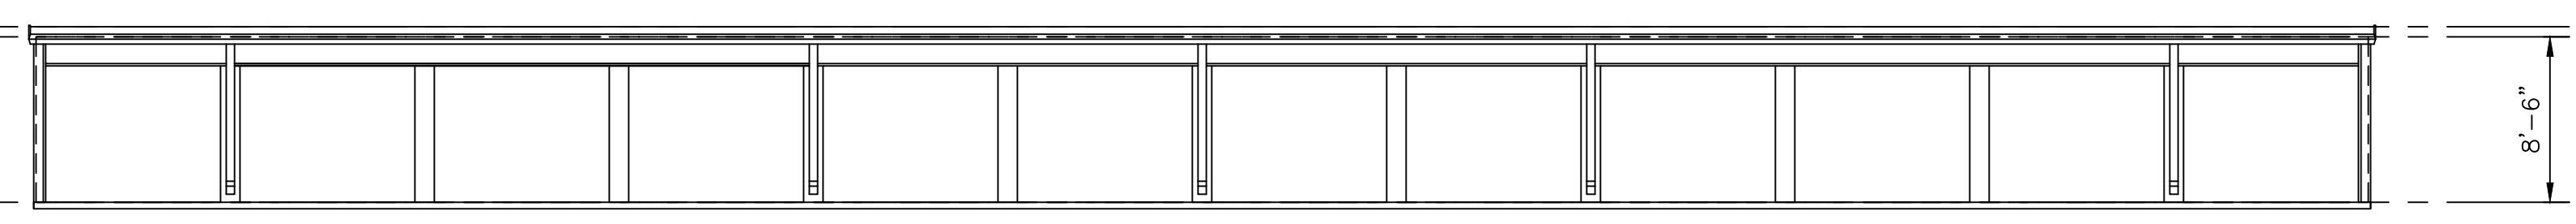

**4 BLDG. E - FRONT ELEV.**  
A1.7 SCALE: 1/8" = 1'-0"

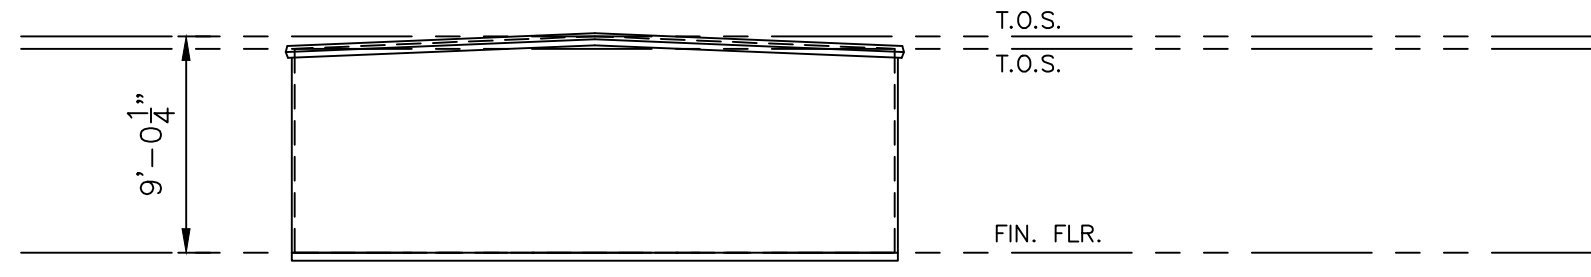


**5 BLDG. E - RIGHT ELEV.**  
A1.7 SCALE: 1/8" = 1'-0"

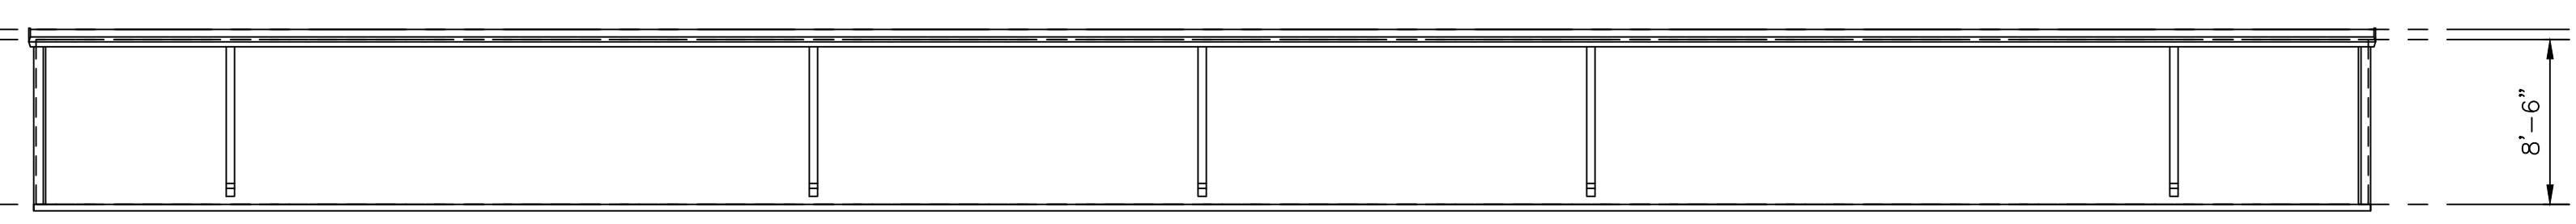

**6 BLDG. E - REAR ELEV.**  
A1.7 SCALE: 1/8" = 1'-0"

STORAGE FACILITY  
**DEVELOPMENT**  
340 WEST ECONOMY ROAD  
MORRISTOWN, TN, 37814  
MR. BARAK ZUKERMAN  
23025

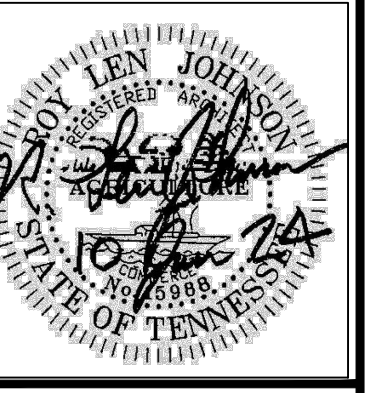

**R. LEN JOHNSON & ASSOCIATES**  
Architects, Construction Analysts & Inspectors  
**J & A**  
724 TAYLOR ROAD, KNOXVILLE, TN 37920 (VOL) 573-1148

Drawing Description...  
**BLDG. E  
FLOOR PLAN  
& ELEVATIONS**

REVISIONS	
No.	Date

Plot Scale: 1/8" = 1'-0"  
Drn. DST  
Appd. RLJ  
Project No. 23025  
Date 10 JAN 24  
Sh. No. 8  
of 25

**A1.7**  
of 7