



NOTE:
 ALL OVERHANGS SHOWN AT
 1'-0" DEEP UNLESS NOTED
 OTHERWISE.
 ALL GUTTERS SHOWN AT AT
 6" DEEP UNLESS NOTED
 OTHERWISE.
 ACTUAL OVERHANG AND
 GUTTER DEPTH PER OWNER,
 PER BUILDER, PER CODE, TYP.

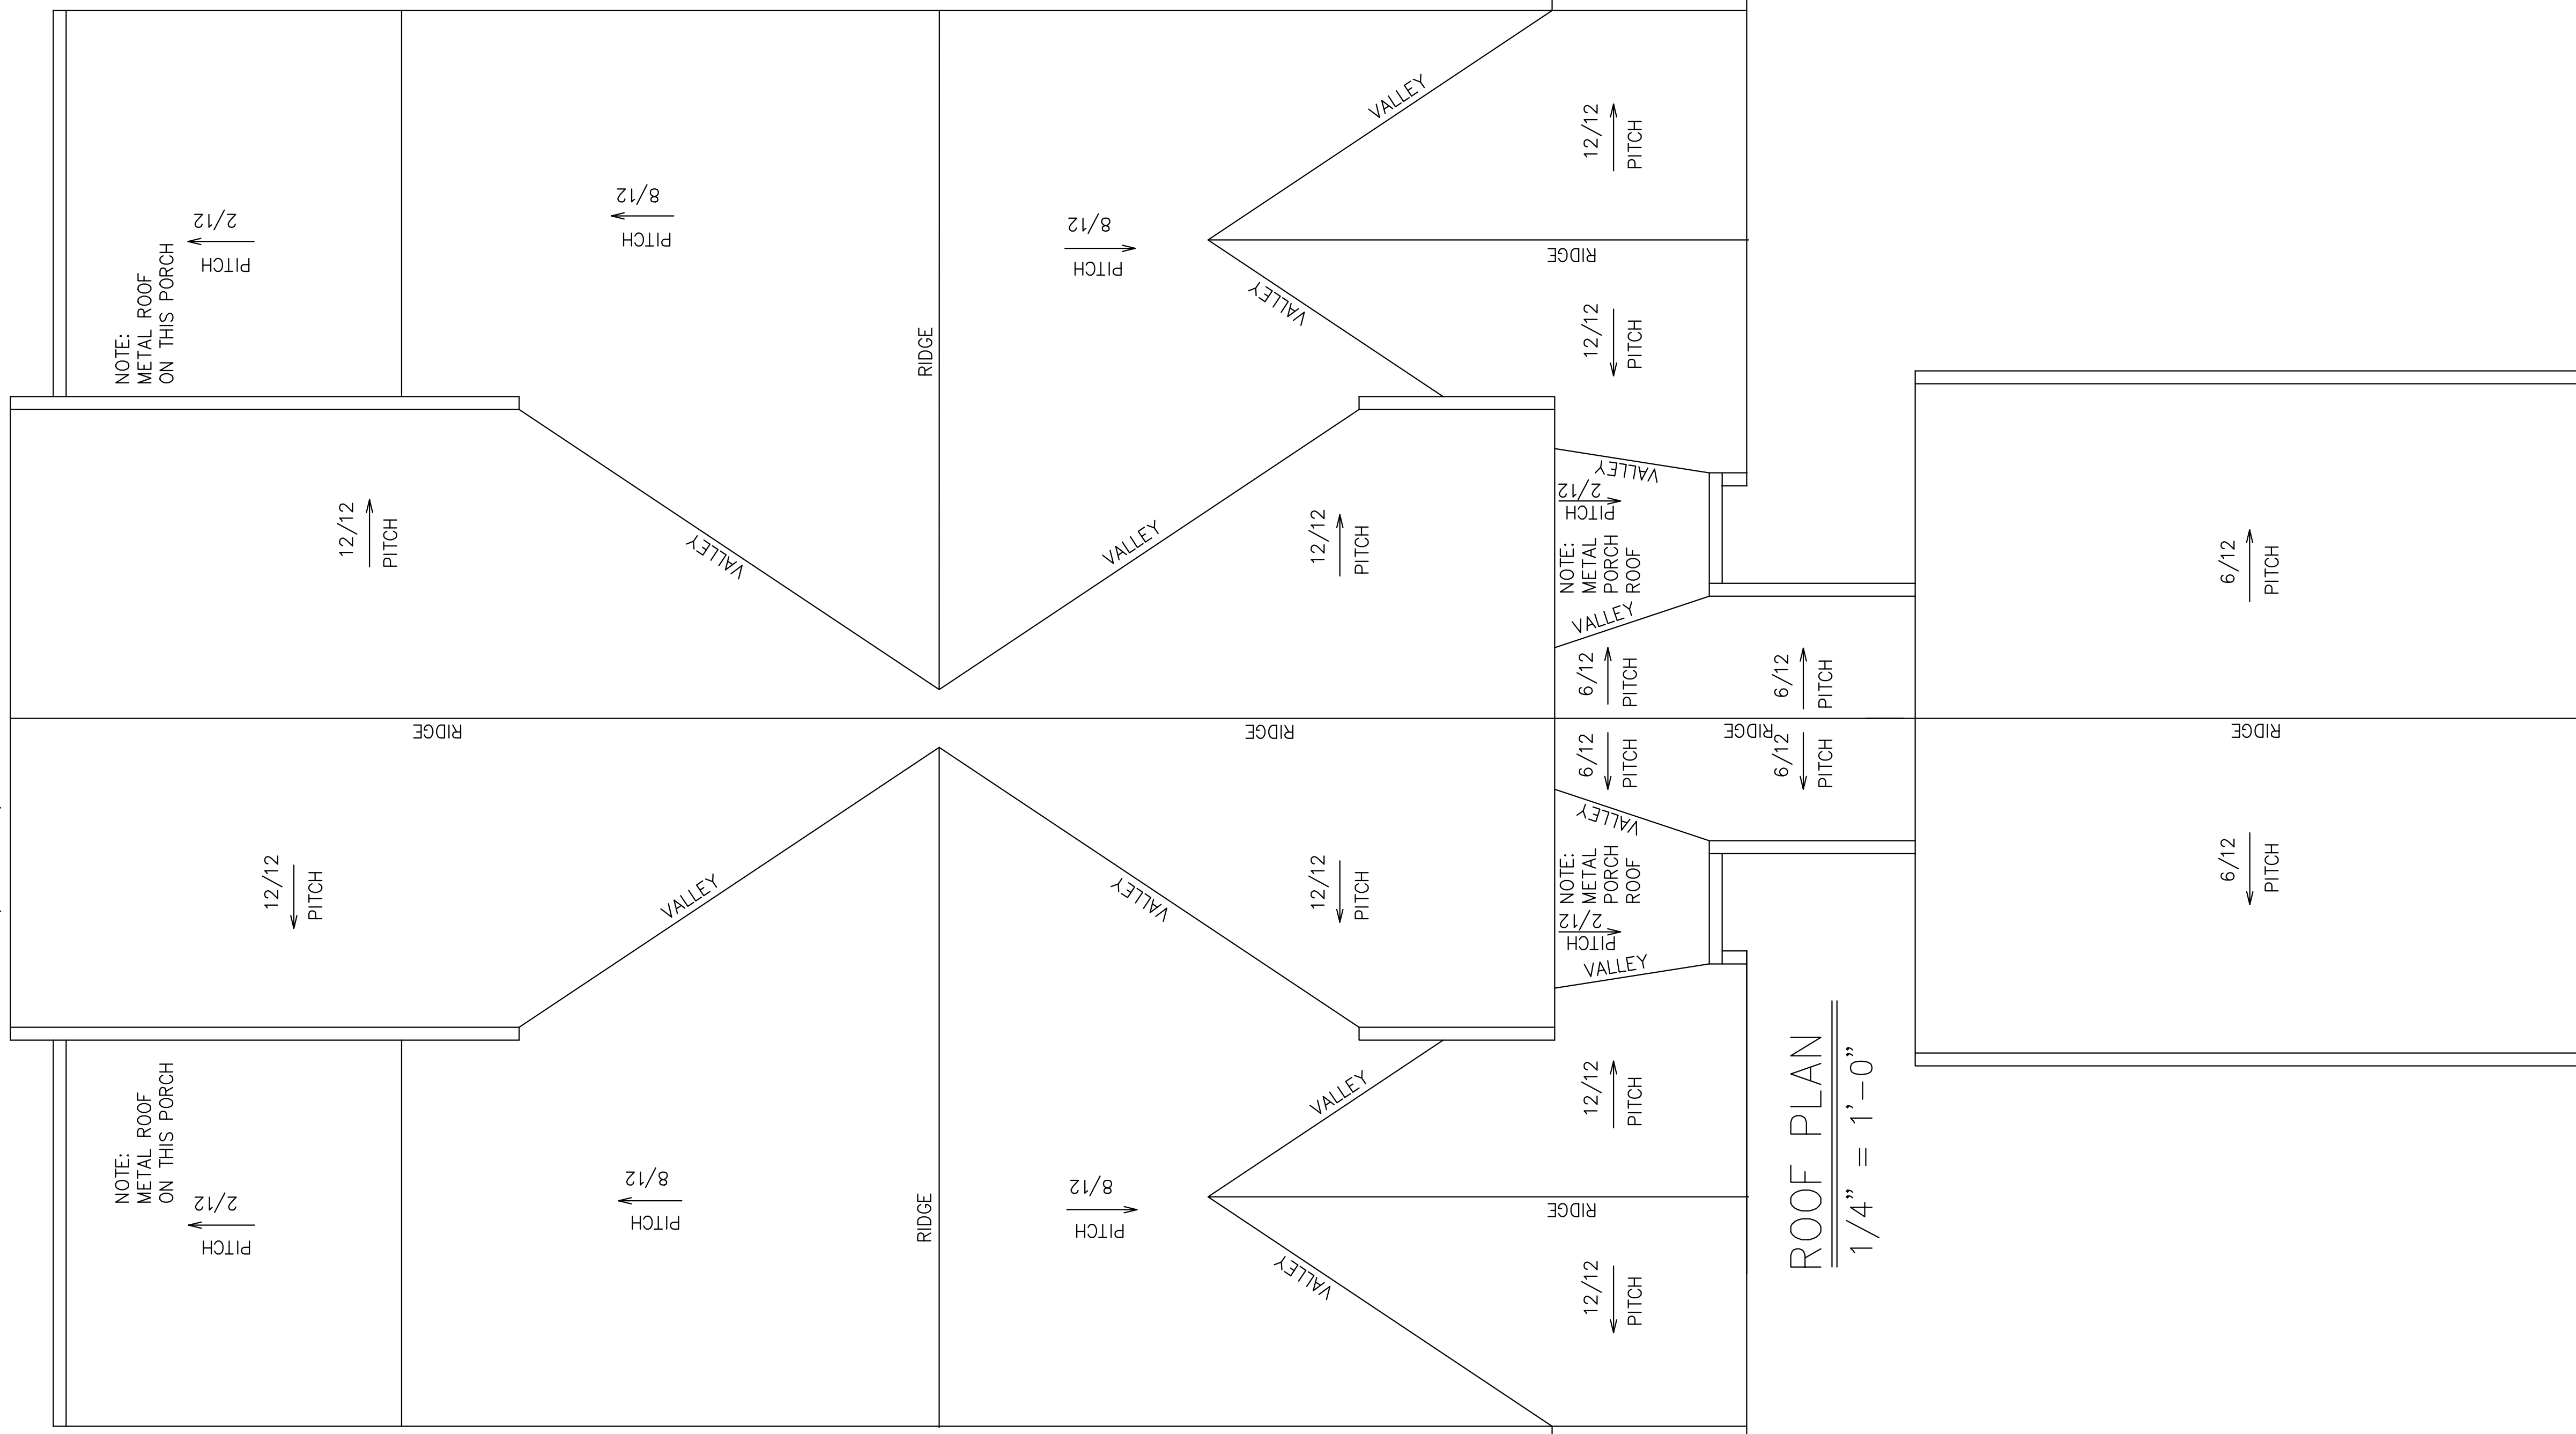

NOTE:
 OPTIONAL STOOP
 ROOF ON BRACKETS
 PER OWNER, PER
 BUILDER, TYP.

ROOF PLAN
 $1/4" = 1'-0"$

COPYRIGHT
 MAX FULBRIGHT DESIGNS
 THIS PLAN IS THE PROPERTY OF
 MAX FULBRIGHT DESIGNS
 OF CARROLLTON, GEORGIA
 AND SHALL NOT BE REPRODUCED,
 COPIED, OR REPRODUCED WITHOUT THEIR
 WRITTEN PERMISSION.

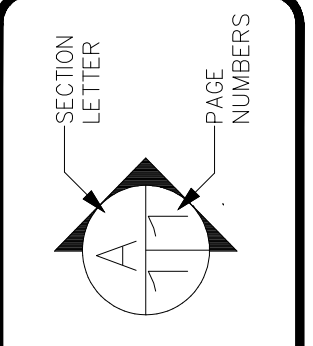

GENERAL NOTES
 3. All dimensions should be read or calculated
 4. These plans show location only. Structural drawings
 5. All foundations must be on undisturbed soil.
 6. Contractor shall ensure compatibility of the
 7. Rainwater "Elite One Builders assumes no liability
 for any home built from this plan.

Residential Design
 Stock Plans
 CAD Drafting

DRAWN BY:
 DATE:
 SCALE:
 $1/4" = 1'-0"$
 JOB NO.
 SHEET: