WIDE STORAGE

20,


Project Number: 23003

Electronic File: 23003

Modified Date: 08/09/2023

TYPICAL STUD FRAMING DETAILS

S2.⁴

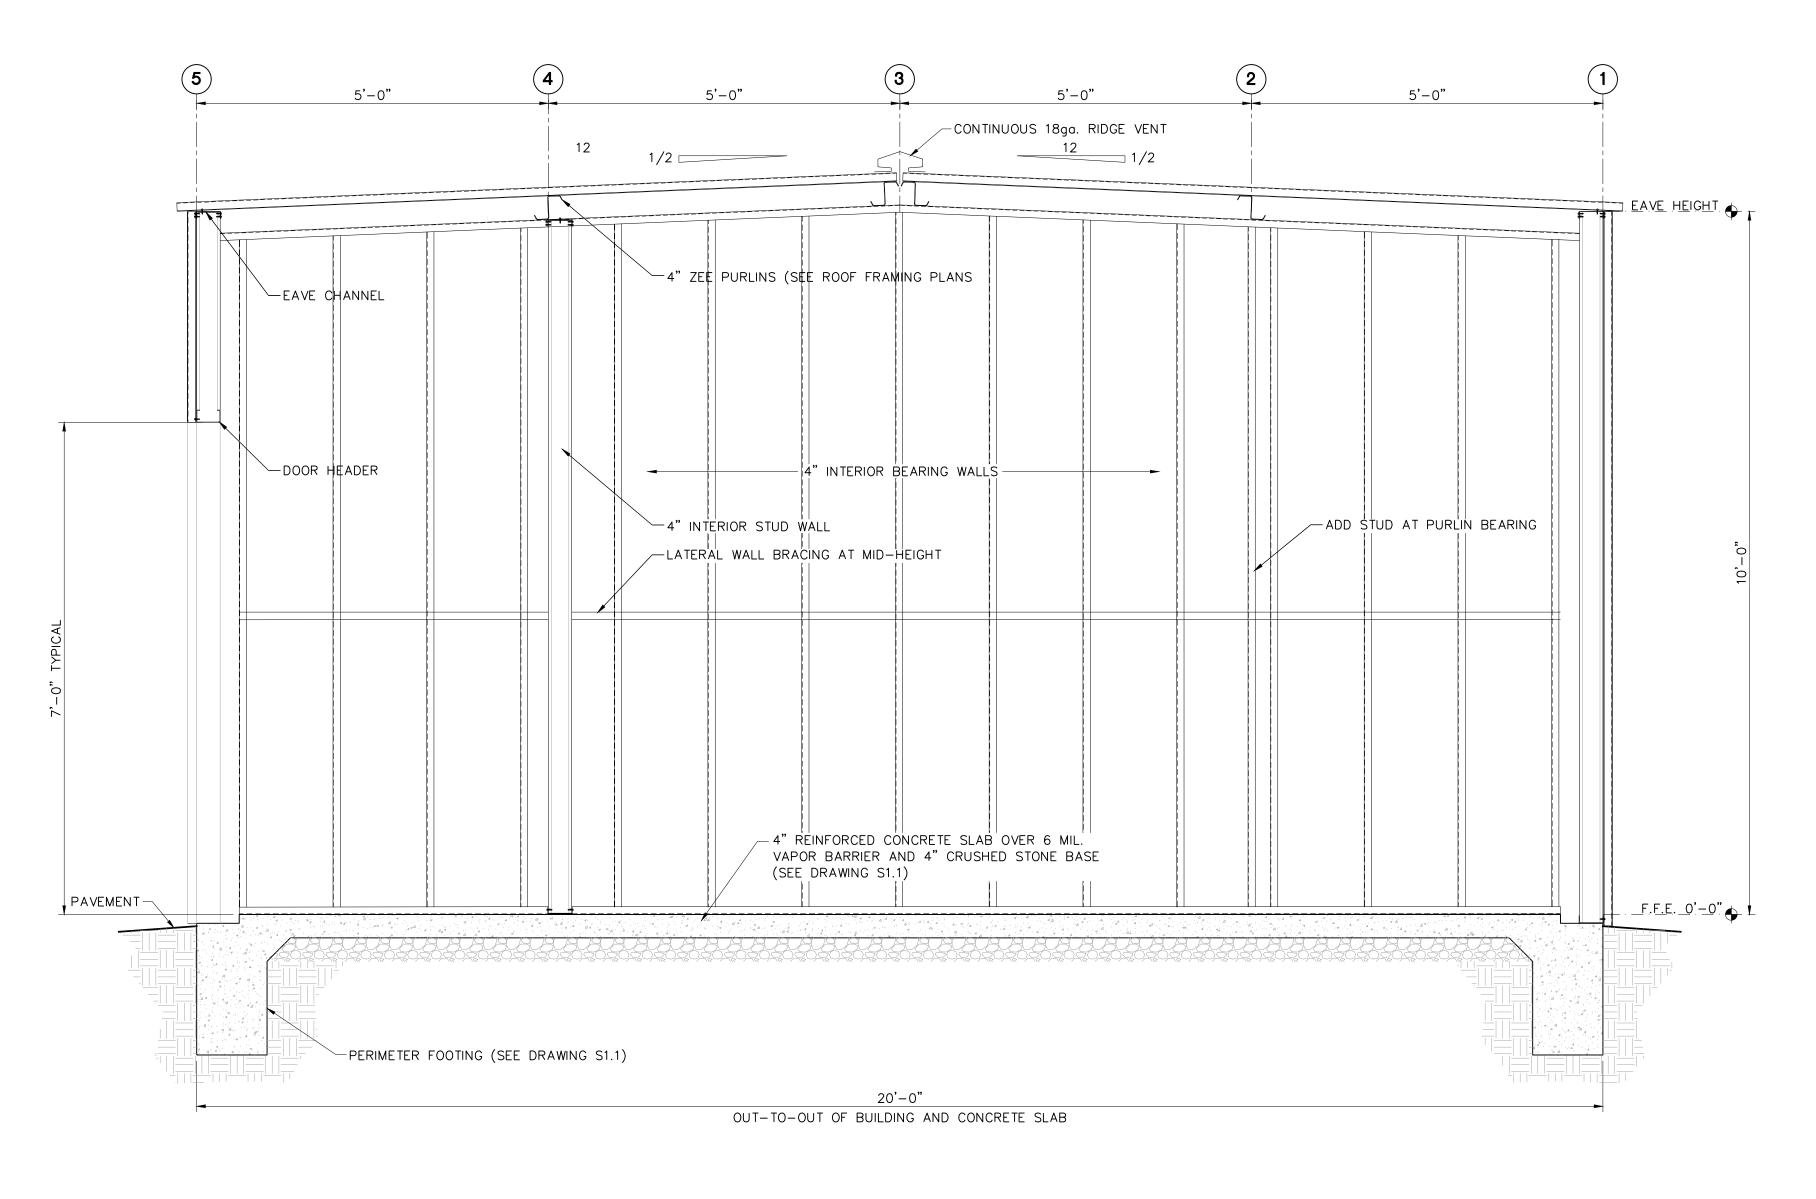

A SECTION- TYPICAL BUILDING S2.1 3/4"=1'-0"