



1 BLDG. A - FOUNDATION SLAB PLAN
 S2 SCALE: 1/8" = 1'-0"

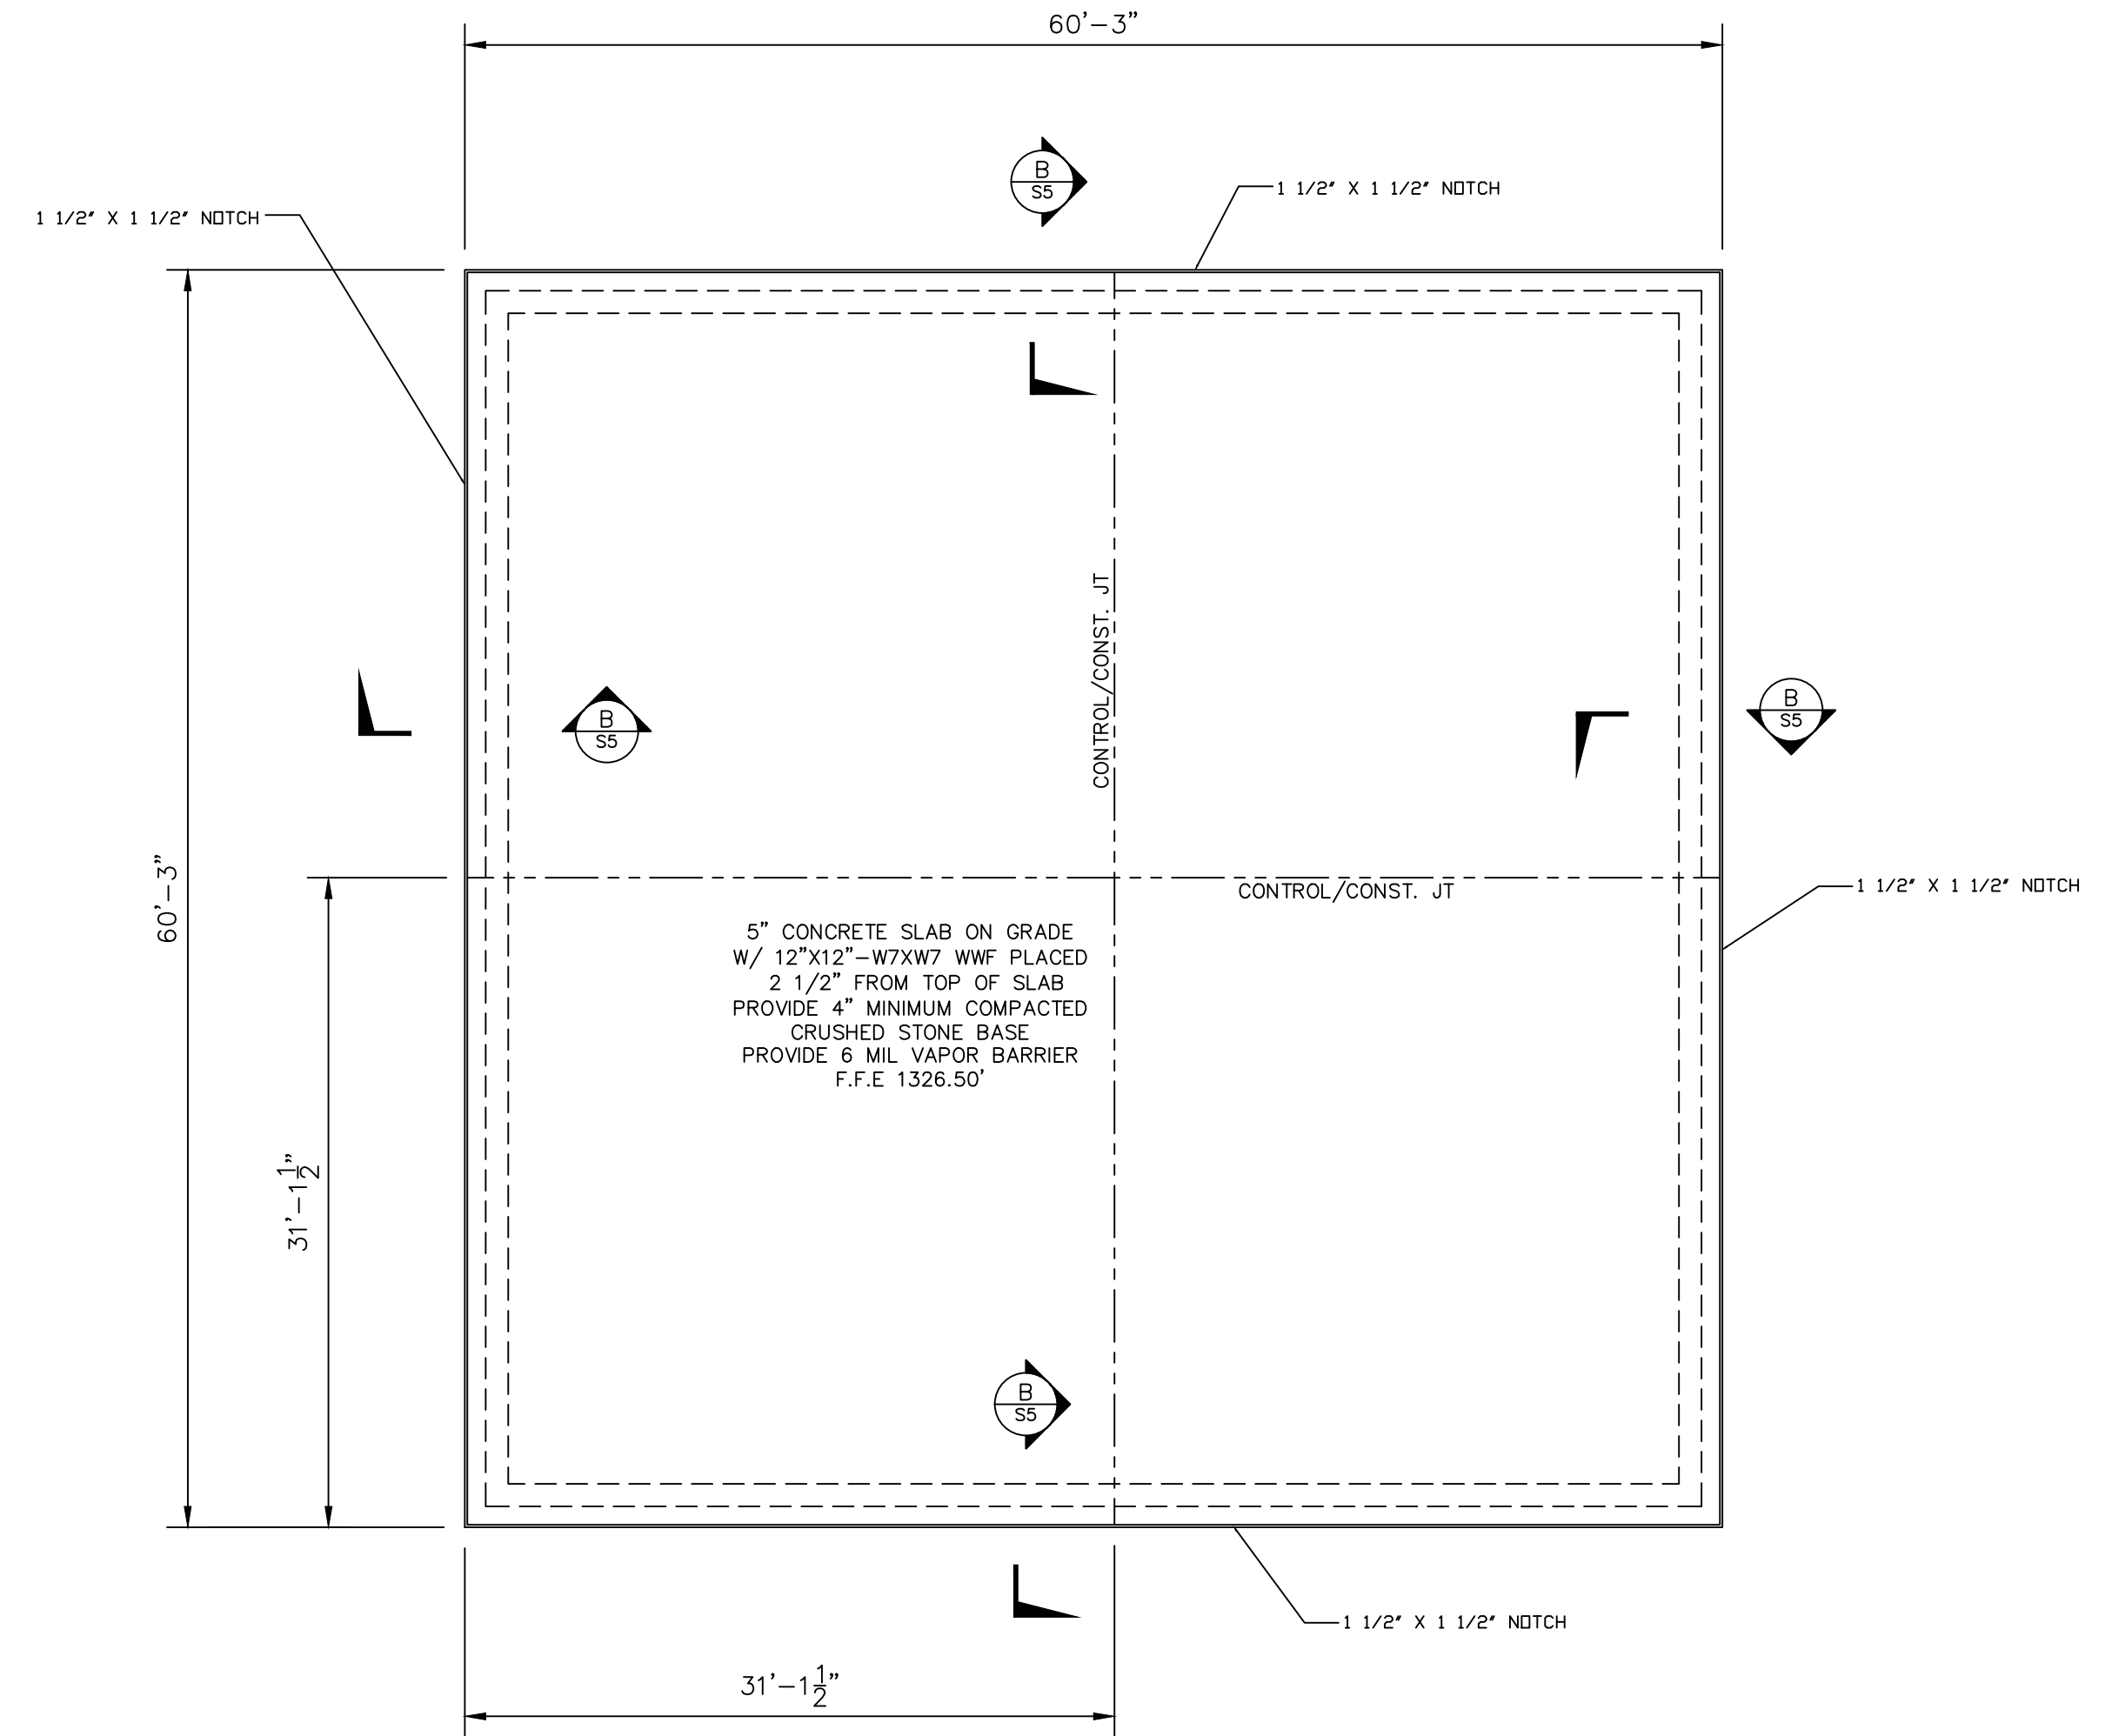


2 BLDG. B - FOUNDATION SLAB PLAN
 S2 SCALE: 1/8" = 1'-0"

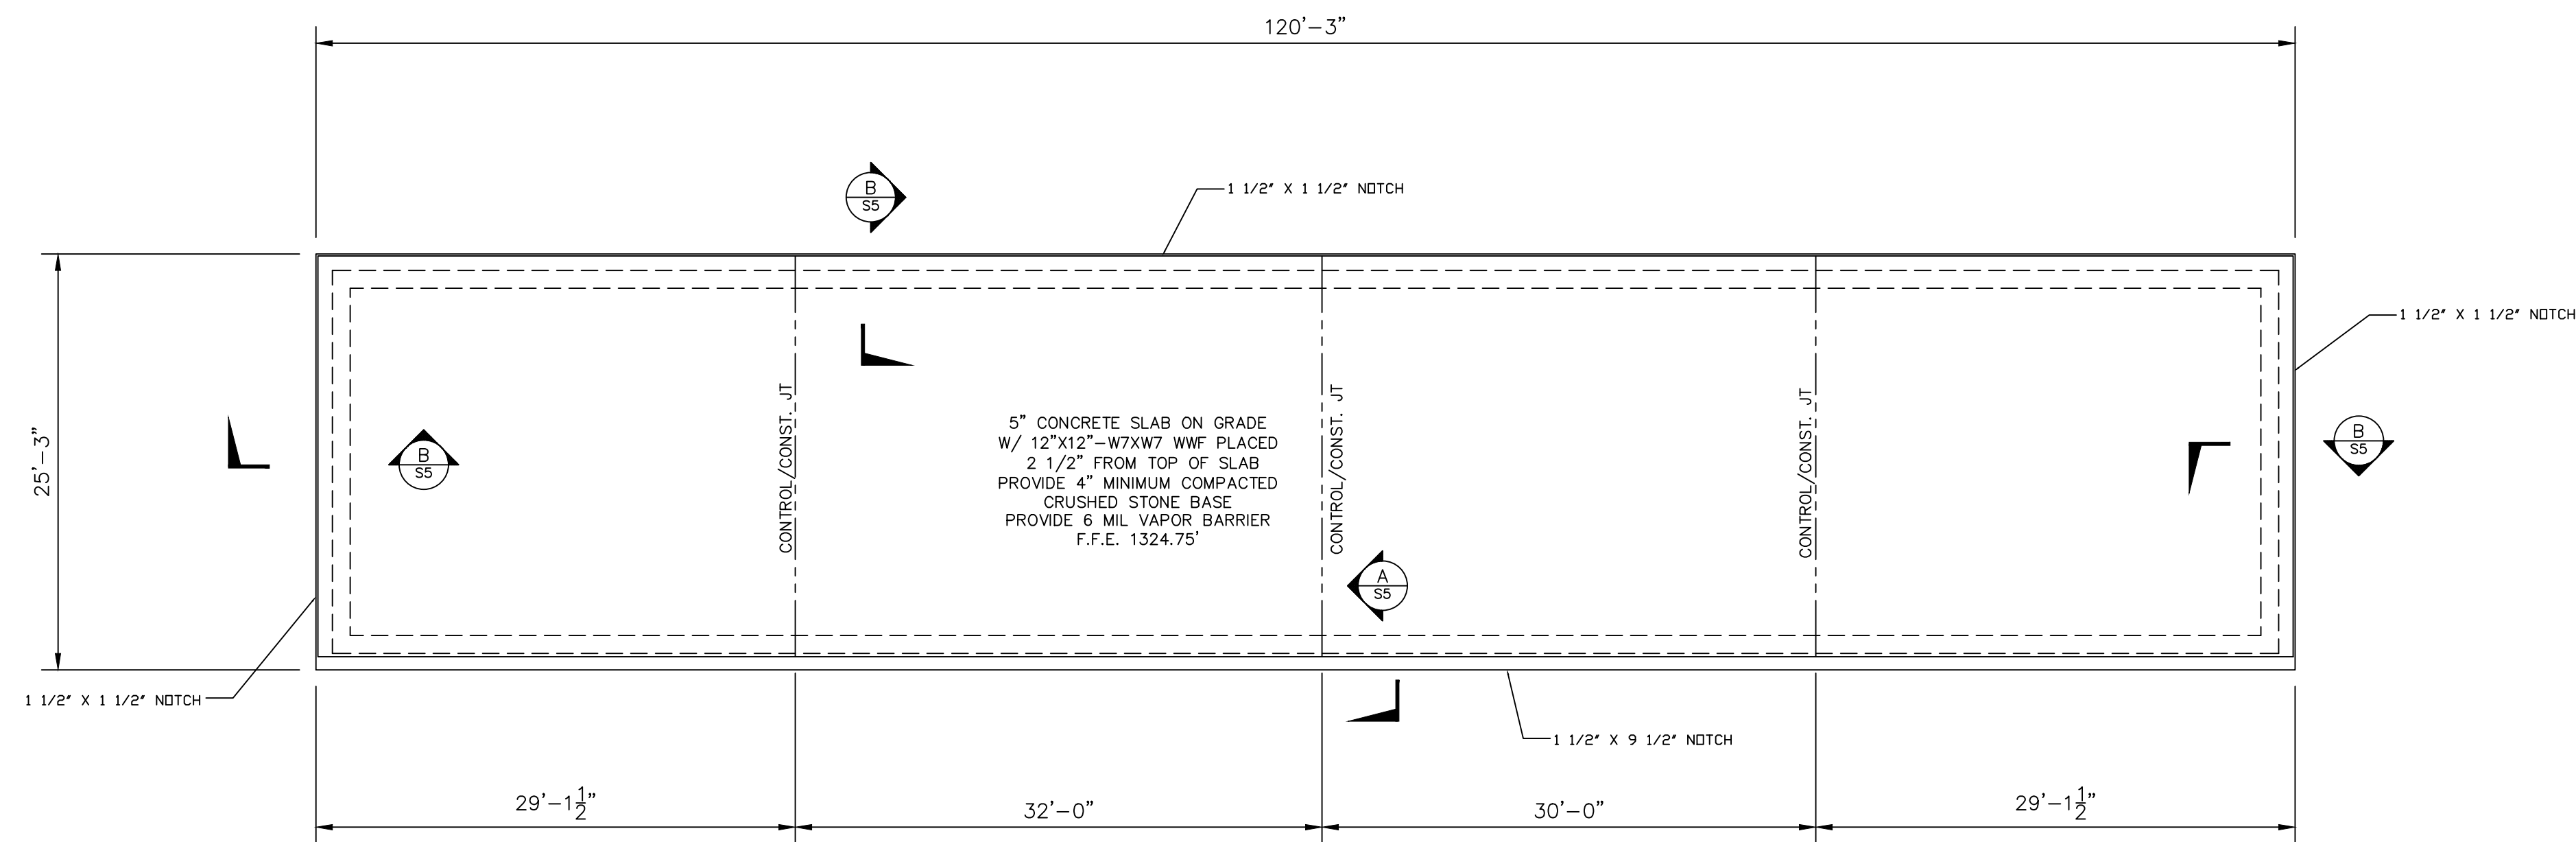

3 BLDG. E - FOUNDATION SLAB PLAN
 S2 SCALE: 1/8" = 1'-0"

CSE
 CONSULTANTS
 CIVIL STRUCTURAL ENGINEERING
 10708 FARRAGUT HILLS BLVD
 KNOXVILLE, TENNESSEE 37934

STORAGE FACILITY
DEVELOPMENT
 305 WEST ECONOMY ROAD
 MORRISTOWN, TN, 37814
MR. BARAK ZUKERMAN
 23025

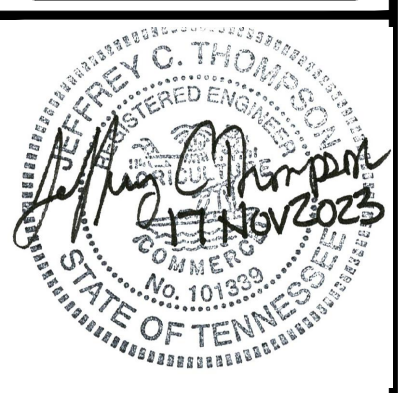

R. LEN JOHNSON & ASSOCIATES
 Architects, Construction Analysts & Inspectors
 & A
 724 TAYLOR ROAD, KNOXVILLE, TN 37920 (VOL.) 573-1148

Drawing Description.....
STRUCTURAL SLAB PLANS
FOUNDATION SLAB PLANS
BUILDINGS A, B, & E

REVISIONS	
No.	Date
0	CONSTRUCTION ISSUE 11/17/2023

Plot Scale 1/8" = 1'-0"
 Dwn. JT
 Appd. JCT
 Project No. 23025
 Date 11/17/2023
 Sh. No. 2
 of 5

S2
 of