

PRELIMINARY
NOT FOR CONSTRUCTION
8-10-2023

EAST TENNESSEE CONTRACTORS, LLC
167 WEST DUMPLIN VALLEY ROAD
KODAK, TN 37794

20' WIDE STORAGE BUILDINGS (3)
521 SOUTH CUMBERLAND
KNOXVILLE, TENNESSEE


Drawn by:
Garrie Davis
Checked by:
-
Issued date:
-

Revision	Date
-	-
-	-
-	-
-	-
-	-


Project Number: 23003
Electronic File: 23003
Modified Date: 08/09/2023

FOUNDATION
PLAN
BUILDING "B"

S1.1B

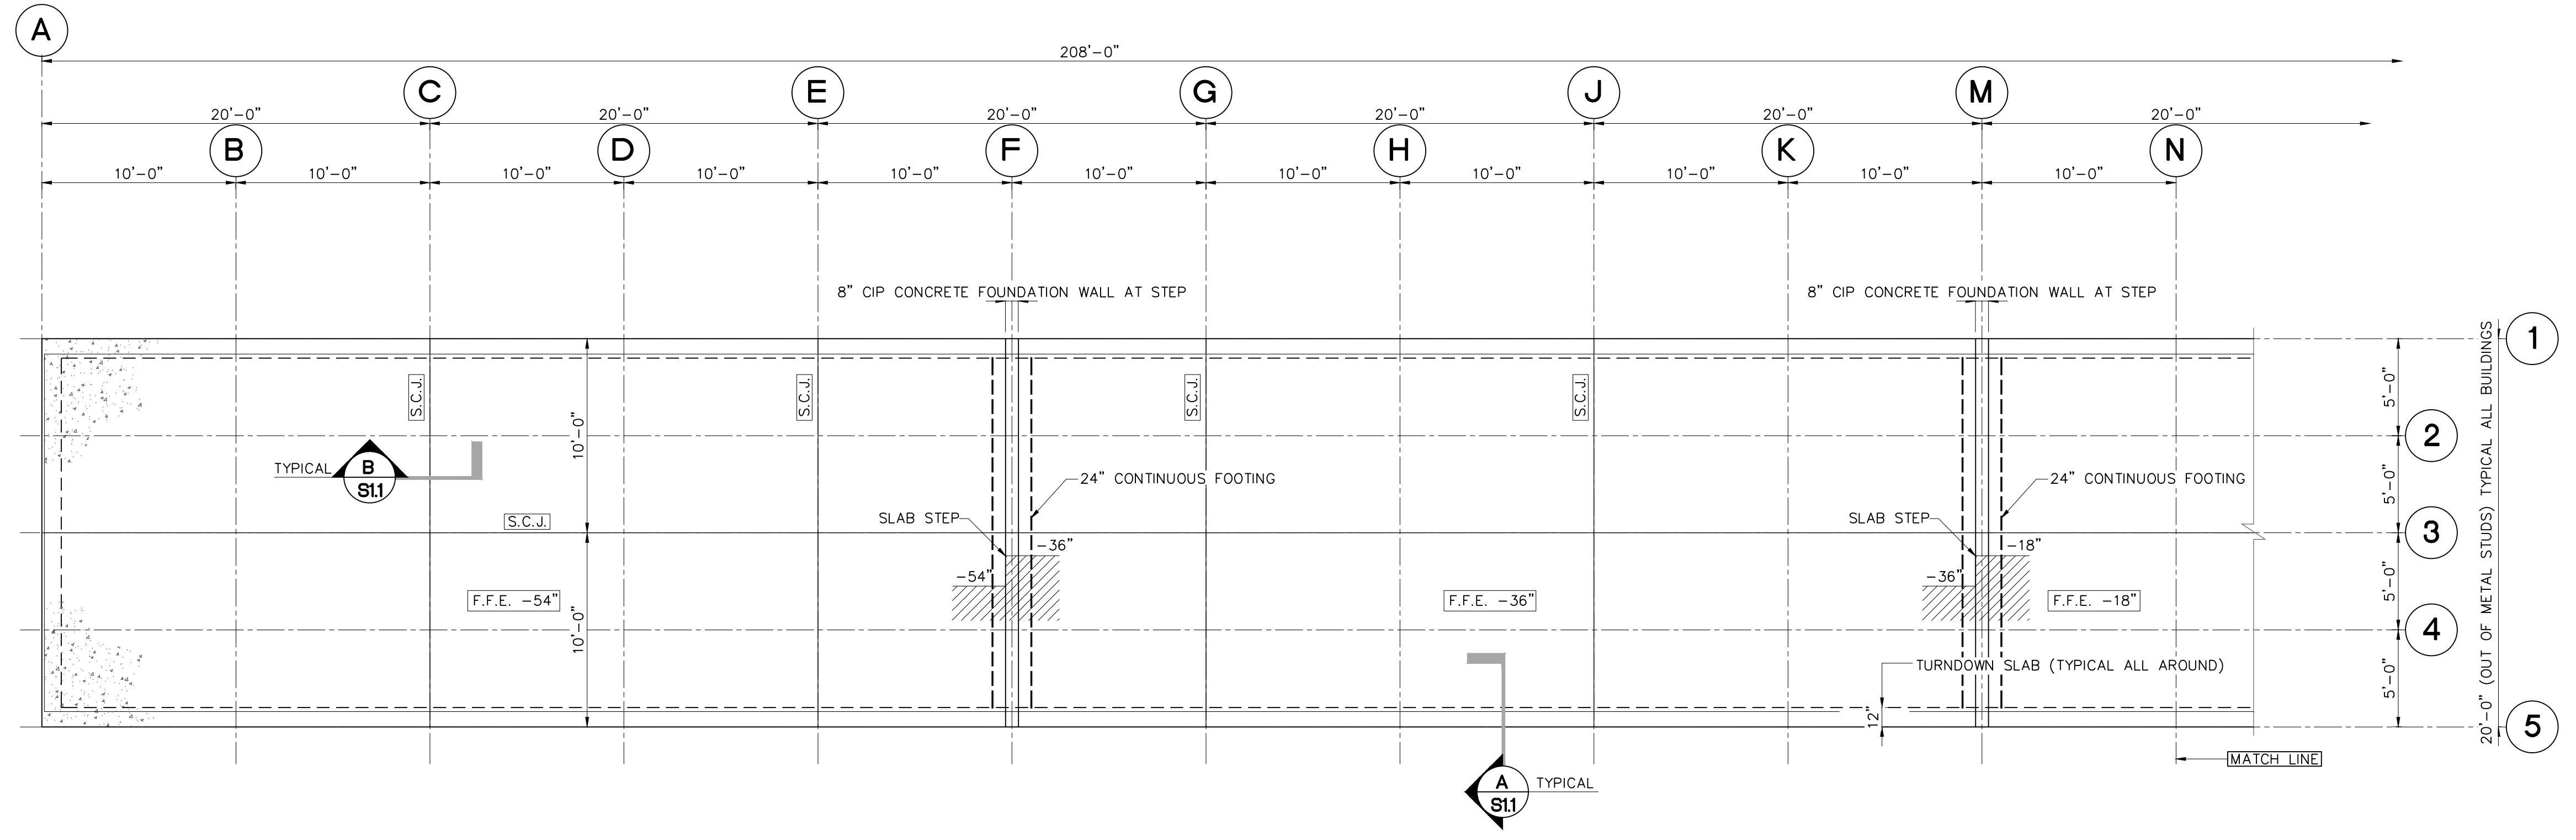

1 PLAN - BUILDING "B" FOUNDATION (208'x20') (PARTIAL)
S1.1B 3/16"=1'-0"
PROJECT NORTH

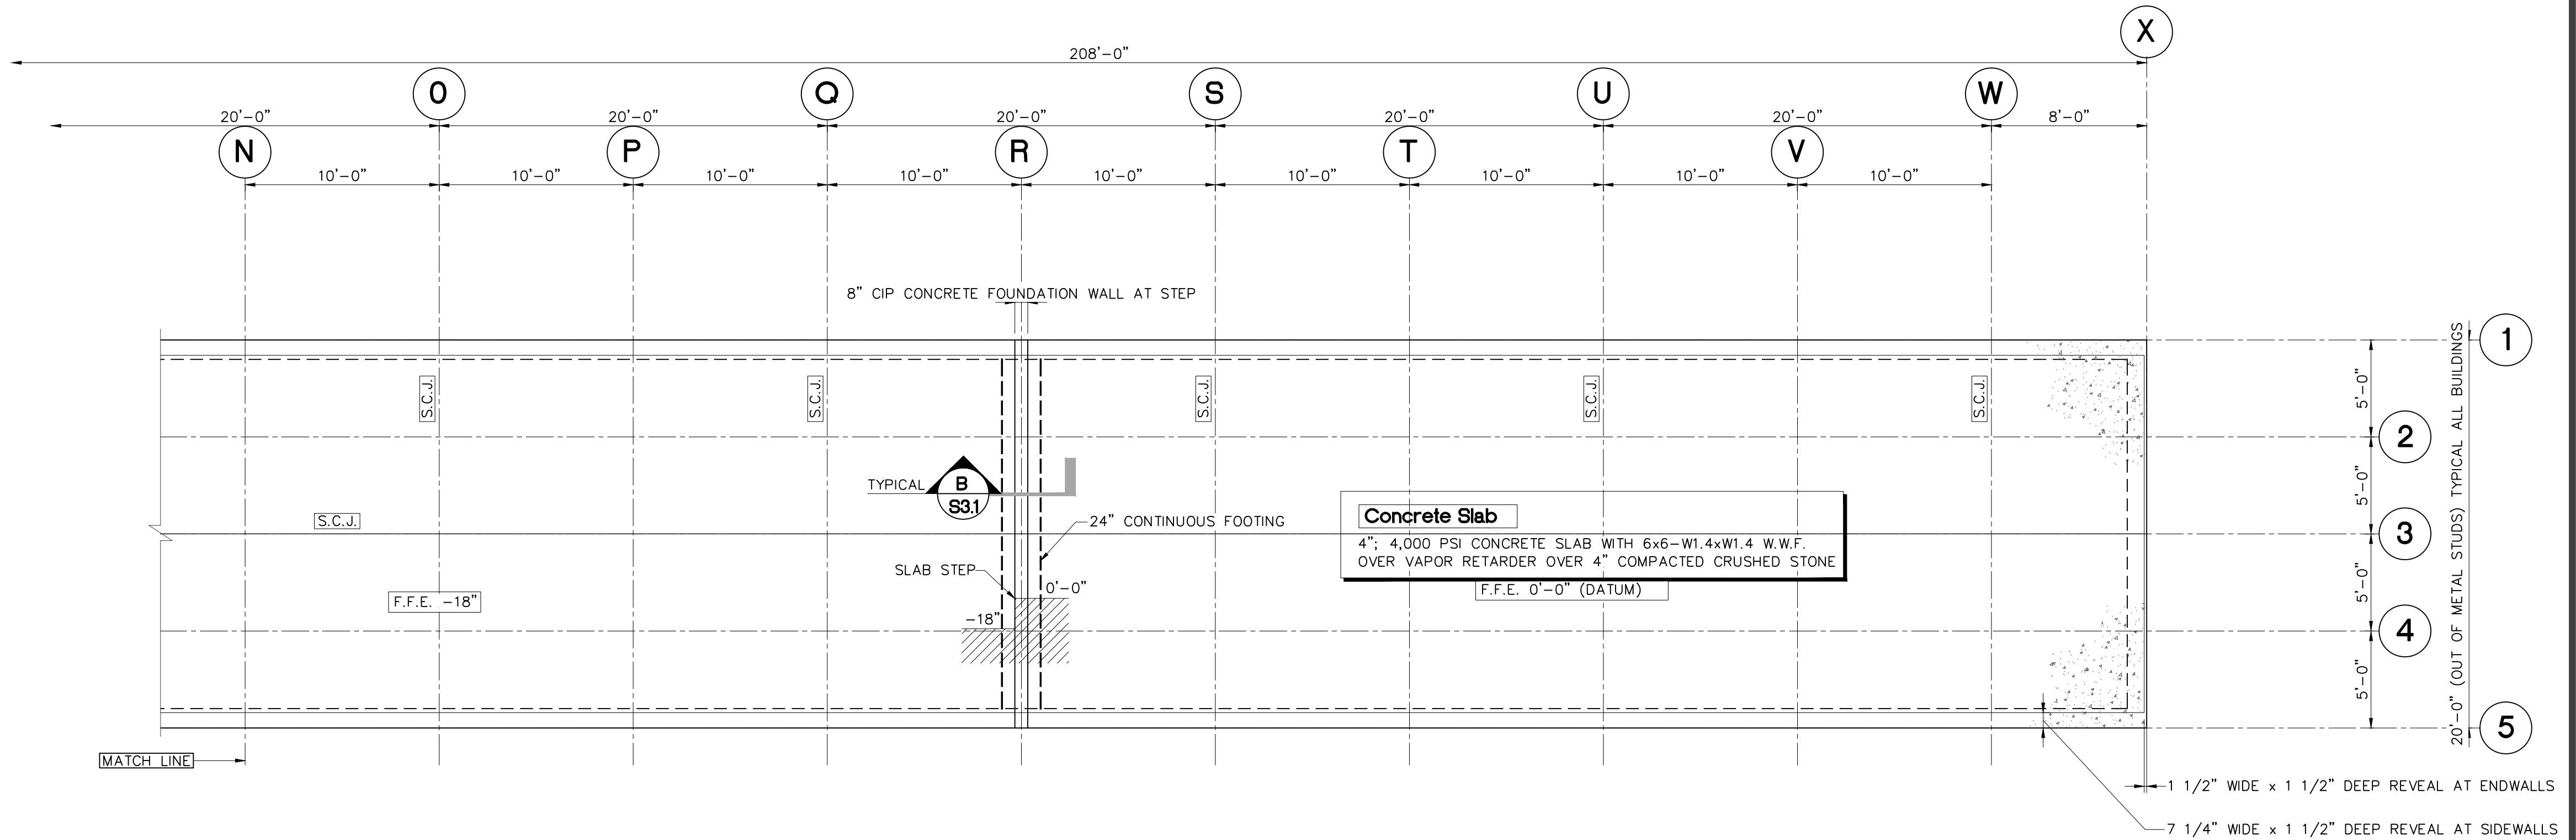

2 PLAN - BUILDING "B" FOUNDATION (208'x20') CONTINUED
S1.1B 3/16"=1'-0"
PROJECT NORTH

Notes and Abbreviations
SEE DRAWING S1.1A