


MAX FULBRIGHT DESIGNS NOR TRUHOME DESIGNS ASSUME ANY LIABILITY FOR HOMES BUILT WITH THESE PLANS. BUILDER & CONTRACTORS MUST THOROUGHLY EXAMINE AND VERIFY ALL NOTES, CONDITIONS, AND DIMENSIONS PRIOR TO BUILDING. ALL STRUCTURAL ELEMENTS MUST BE VERIFIED BY A LOCAL STRUCTURAL ENGINEER FAMILIAR WITH LOCAL CODES AND CONDITIONS. CONTRACTOR AND/OR BUILDER ASSUMES ALL RESPONSIBILITY AND LIABILITY FOR ANY HOME BUILT FROM THESE PLANS.

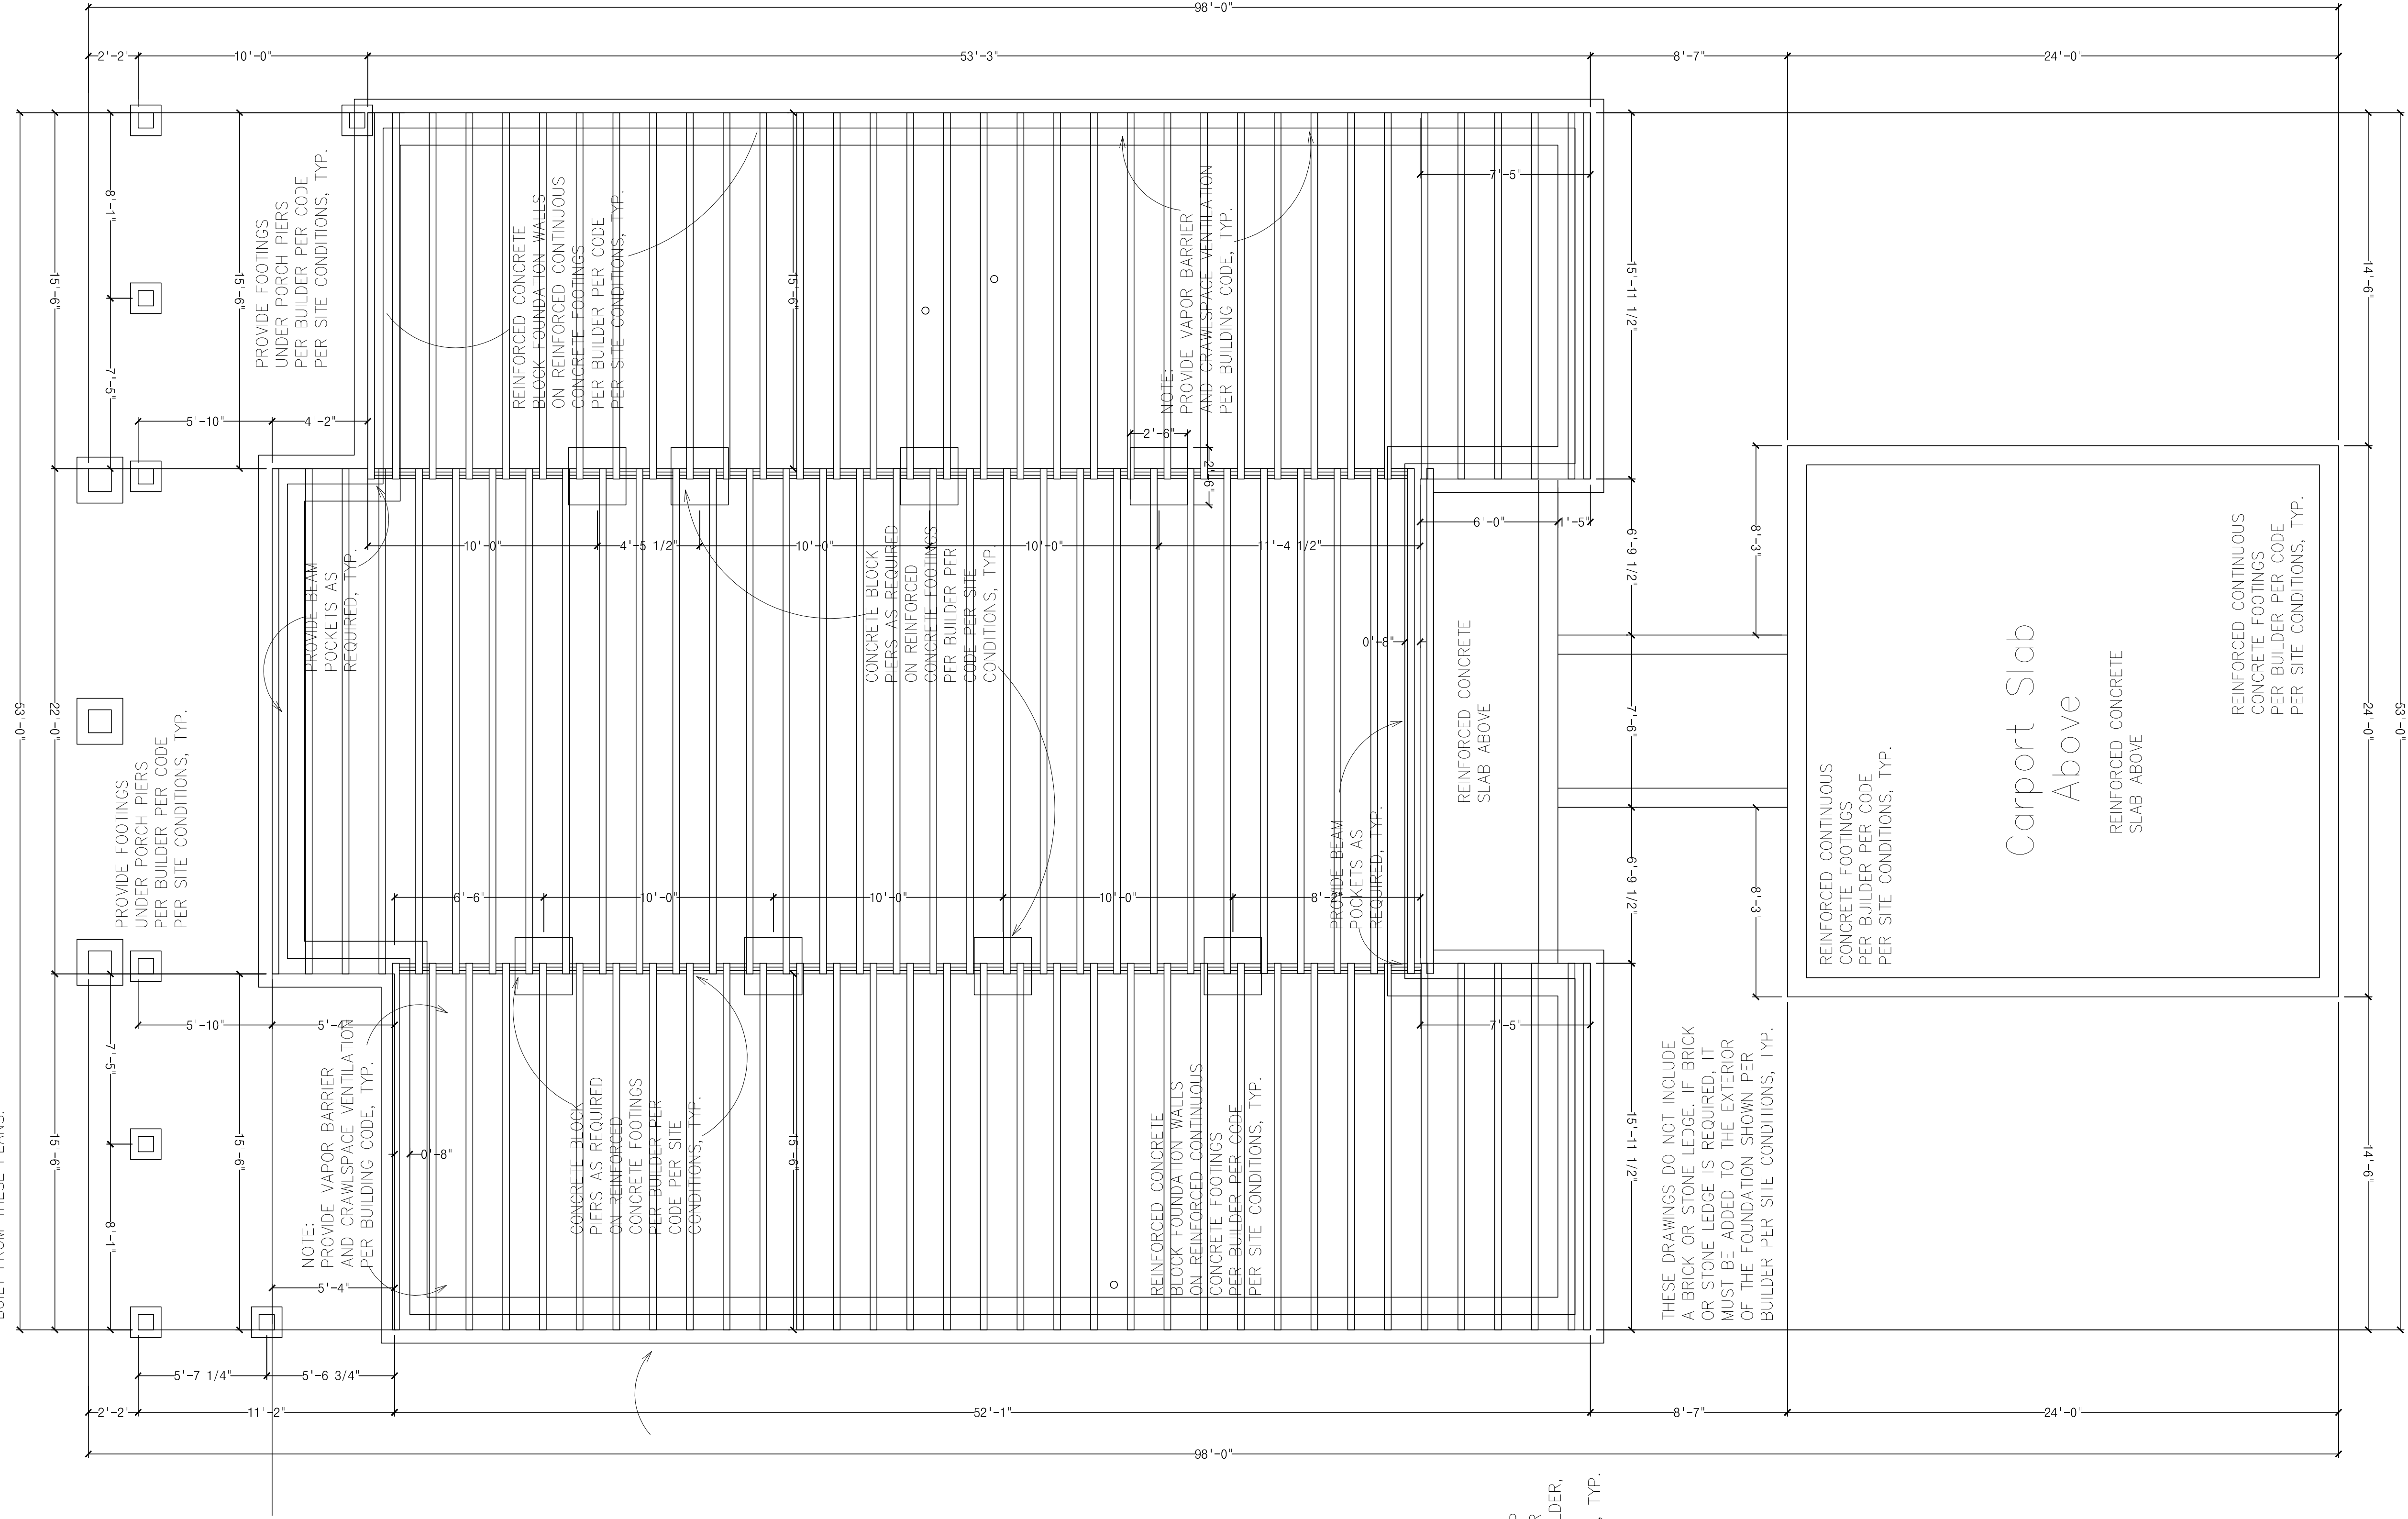

NOTE:
FRAMED STOOP
OR REINFORCED
CONCRETE STOOP
SLAB ABOVE PER
OWNER, PER BUILDER,
PER CODE, PER
SITE CONDITIONS, TYP.

THESE DRAWINGS DO NOT INCLUDE
A BRICK OR STONE LEDGE. IF BRICK
OR STONE LEDGE IS REQUIRED, IT
MUST BE ADDED TO THE EXTERIOR
OF THE FOUNDATION SHOWN PER
BUILDER PER SITE CONDITIONS, TYP.

REINFORCED CONTINUOUS
CONCRETE FOOTINGS
PER BUILDER PER CODE
PER SITE CONDITIONS, TYP.

Carport Slab
Above
REINFORCED CONCRETE
SLAB ABOVE

REINFORCED CONTINUOUS
CONCRETE FOOTINGS
PER BUILDER PER CODE
PER SITE CONDITIONS, TYP.

CRAWLSPACE FOUNDATION

1/4" = 1'-0"

Residential Design
Stock Plans
CAD Drafting

DRAWN BY:

DATE:

SCALE:
1/4" = 1'-0"

JOB NO.

SHEET:

GENERAL NOTES
1. All work shall be performed in accordance with all local codes.
2. Contractor shall verify all conditions and dimensions before beginning construction. Any discrepancies must be reported to Elite One Builders for justification and/or correction before proceeding with the work. Contractors assume all responsibility for errors.
3. All dimensions should be read or calculated.
4. These plans show location only. Structural drawings required.
5. All footings must rest on undisturbed soil.
6. Contractor shall ensure compatibility of the Reinforced Elite One Builders assumes no liability for any home built from this plan.

SECTION
LETTER
A
PAGE
NUMBERS
1/1

COPYRIGHT
MAX FULBRIGHT DESIGNS
THIS PLAN IS THE PROPERTY OF
MAX FULBRIGHT DESIGNS
OF CARROLLTON, GEORGIA
NO PART OF THIS PLAN MAY BE REPRODUCED OR REPRODUCED WITHOUT THEIR
WRITTEN PERMISSION.