


- NOTES:
- ① AHU-3, 240/1, 7.5 KW HEAT, 40 MOCP, 2#6 CU. & 1#10 CU. GRND.
  - ② HP-3, 240/1, 17.0 MCA, 25 MOCP, 3/4", 2#10 CU. & 1#10 CU. GRND.
  - ③ AHU-3, 240/1, 7.5 KW HEAT, 40 MOCP, 2#4 CU. & 1#8 CU. GRND.
  - ④ HP-3, 240/1, 17.0 MCA, 25 MOCP, 3/4", 2#8 CU. & 1#8 CU. GRND.

1 BLDG. "D" - LIGHTING  
E2.4 SCALE: 1/8" = 1'-0"

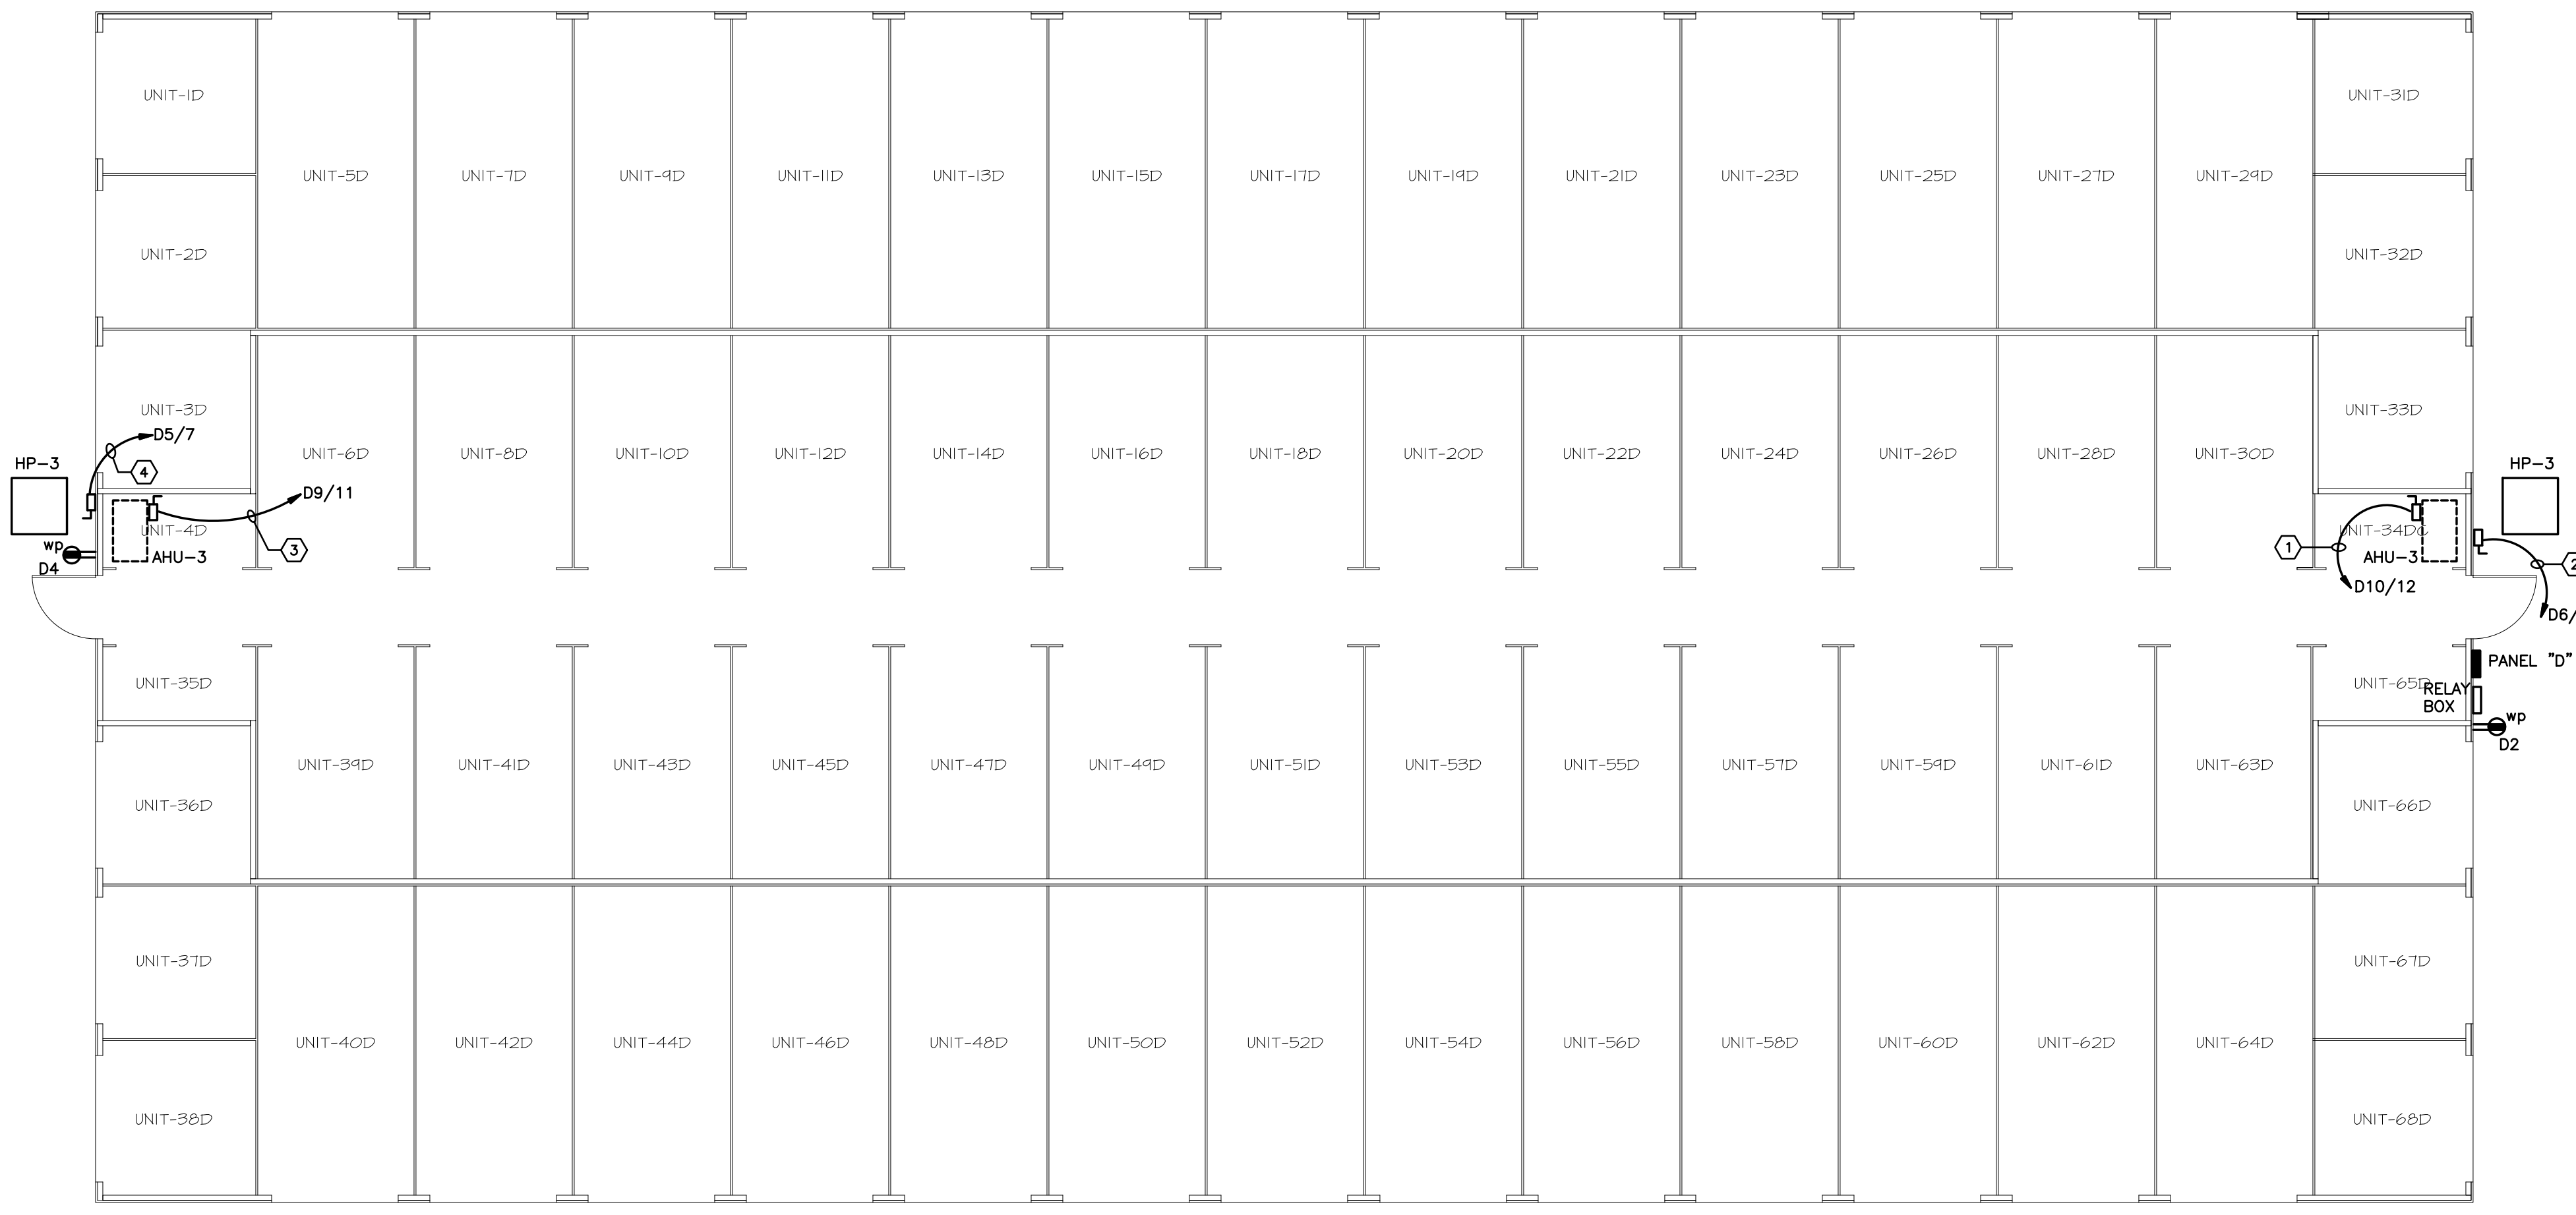

2 BLDG. "D" - POWER  
E2.4 SCALE: 1/8" = 1'-0"

**NORRIS & ASSOCIATES ENGINEERS INC.**  
5518 WALLWOOD ROAD  
KNOXVILLE, TN 37912  
PHONE: 865-584-3063  
FAX: 865-584-3065  
www.norrisengineers.com

THIS DRAWING IS GENERALLY DIAGRAMMATIC AND EXCEPT WHERE SPECIFICALLY DIMENSIONED OR DETAILED, INDICATES THE GENERAL ARRANGEMENT OF THE WORK. THE CONTRACTOR SHALL INSTALL HIS WORK TO CONFORM AS NEARLY AS POSSIBLE TO THE LOCATIONS AND ARRANGEMENTS SHOWN. COORDINATE THE WORK WITH ALL OTHER TRADES TO AVOID INTERFERENCES.

THIS DRAWING AND ITS CONTENTS ARE THE PROPERTY OF NORRIS & ASSOCIATES ENGINEERS INC. AND SHALL NOT BE REPRODUCED IN WHOLE OR IN PART WITHOUT THE EXPRESS WRITTEN AUTHORIZATION OF NORRIS & ASSOCIATES ENGINEERS INC.

STORAGE FACILITY  
DEVELOPMENT  
305 WEST ECONOMY ROAD  
MORRISTOWN, TN. 37814  
MR. BARAK ZUKERMAN  
23025



R. LEN JOHNSON & ASSOCIATES  
Architects, Construction Analysts & Inspectors  
724 TAYLOR ROAD, KNOXVILLE, TN 37920 (VOL) 573-1148

Drawing Description:....  
BLDG. "D" -  
ELECTRICAL

REVISIONS	
No.	Date

Plot Scale 1/8" = 1'-0"  
Dwn. KN  
Appd. KN  
Project No. 23046  
Date 5 JAN 24  
Sh. No. \_\_\_\_\_  
of \_\_\_\_\_

**E2.4**  
of 6